




NORTH-EAST ELEVATION

SCALE 1:50

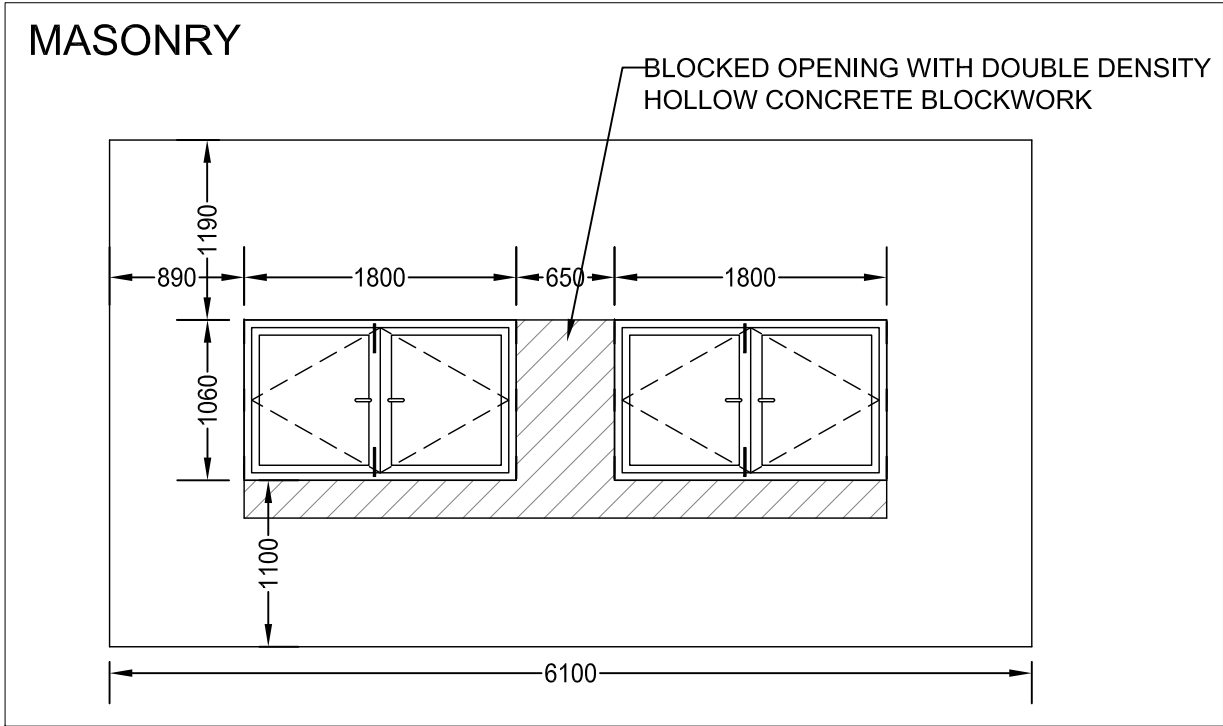


TYPICAL DOUBLE-LEAF HINGED WINDOW

SCALE 1:20

 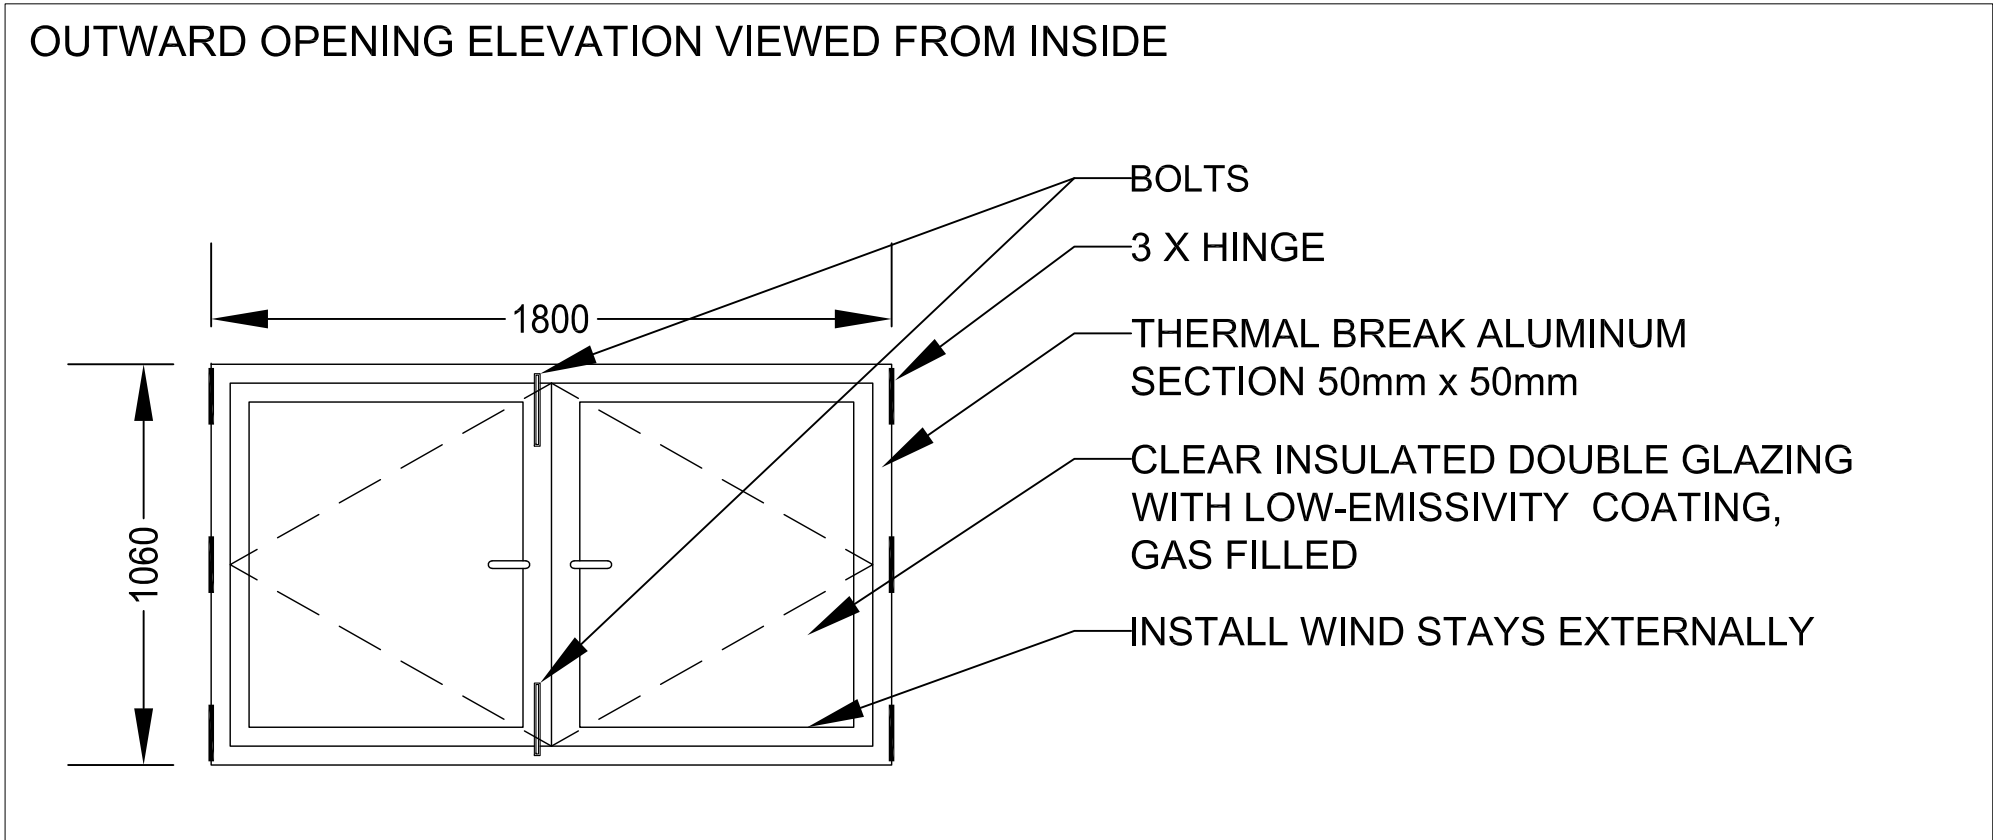

SCALE 1:50

 

SCALE 1:20

FOR INFORMTION

.	.	.	.
No.	Date	Initials	Revision Details
<div>BEZZINA &amp; COLE</div> <div>ARCHITECTS &amp; ENGINEERS</div> <div>52, Sir Augustus Bartolo Street, Ta' Xbiex, XBX 1099 MALTA</div> <div>Tel. (356) 21310966, Email: info@bezzina.cole.com</div>			
Partner In Charge.		Project Architect.	
K.Cole		.	
Job Title.			
<div>NEW BEDROOM FOR</div> <div>THE CARMELITE FRIARS</div> <div>ST VENERA</div>			
Drawing Title.			
<div>North-East Elevation and</div> <div>Typical Window</div>			
Job No.		Drawing No.	
2024-077		AL(2-)03	
File Path.			
4-1			
Scale.	Date.	Drawn.	Checked.
1:50, 1:20	15-11-24	L.T.	K.Cole