




Malta Environment & Planning Authority

Mapping Unit Site Plan, Scale 1:2500

St. Francis Ravelin
Floriania
PO Box 200, Valletta
Tel:21240976 Fax:21224846
www.mepa.org.mt

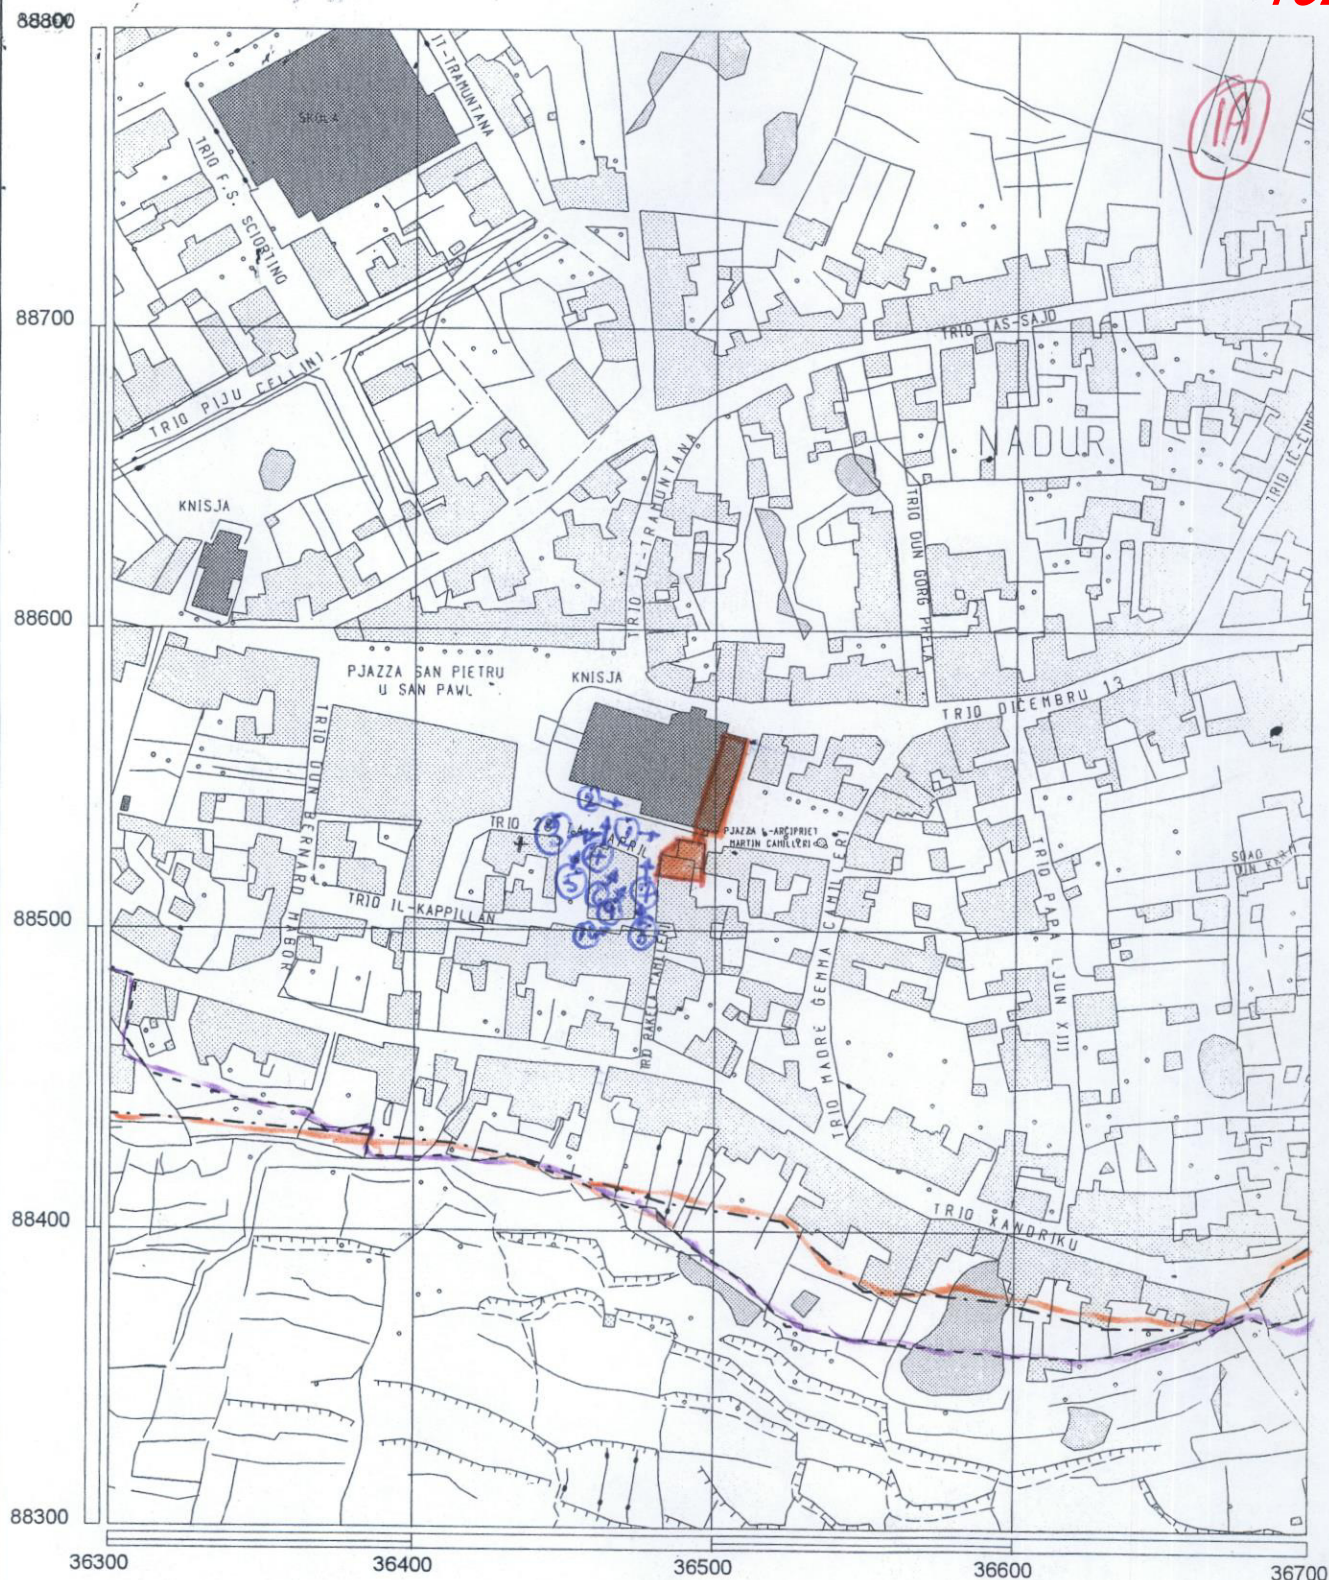


Part of Survey Sheet(s): 3688


Date Issued:- 3/5/05

- The numbered lines indicate 100m intervals on a U.T.M. grid
- This site plan is not to be used for interpretation or scaling of scheme alignments
- Users noting additions or corrections to this map are kindly requested to inform the Mapping Unit

EDWARD SCERRI
B.E.&A. (Hons), Dip. (Conservation), A.&C.E.
Flat 1, 'Il-Mall',
Gorg Borg Olivier Street,
Victoria - Gozo, Malta.
Tel: 1 350 81155 / 8248

Copyright Mapping Unit, Malta Environment & Planning Authority Vat Reg. No.: 128416708 Form No.: MU 002

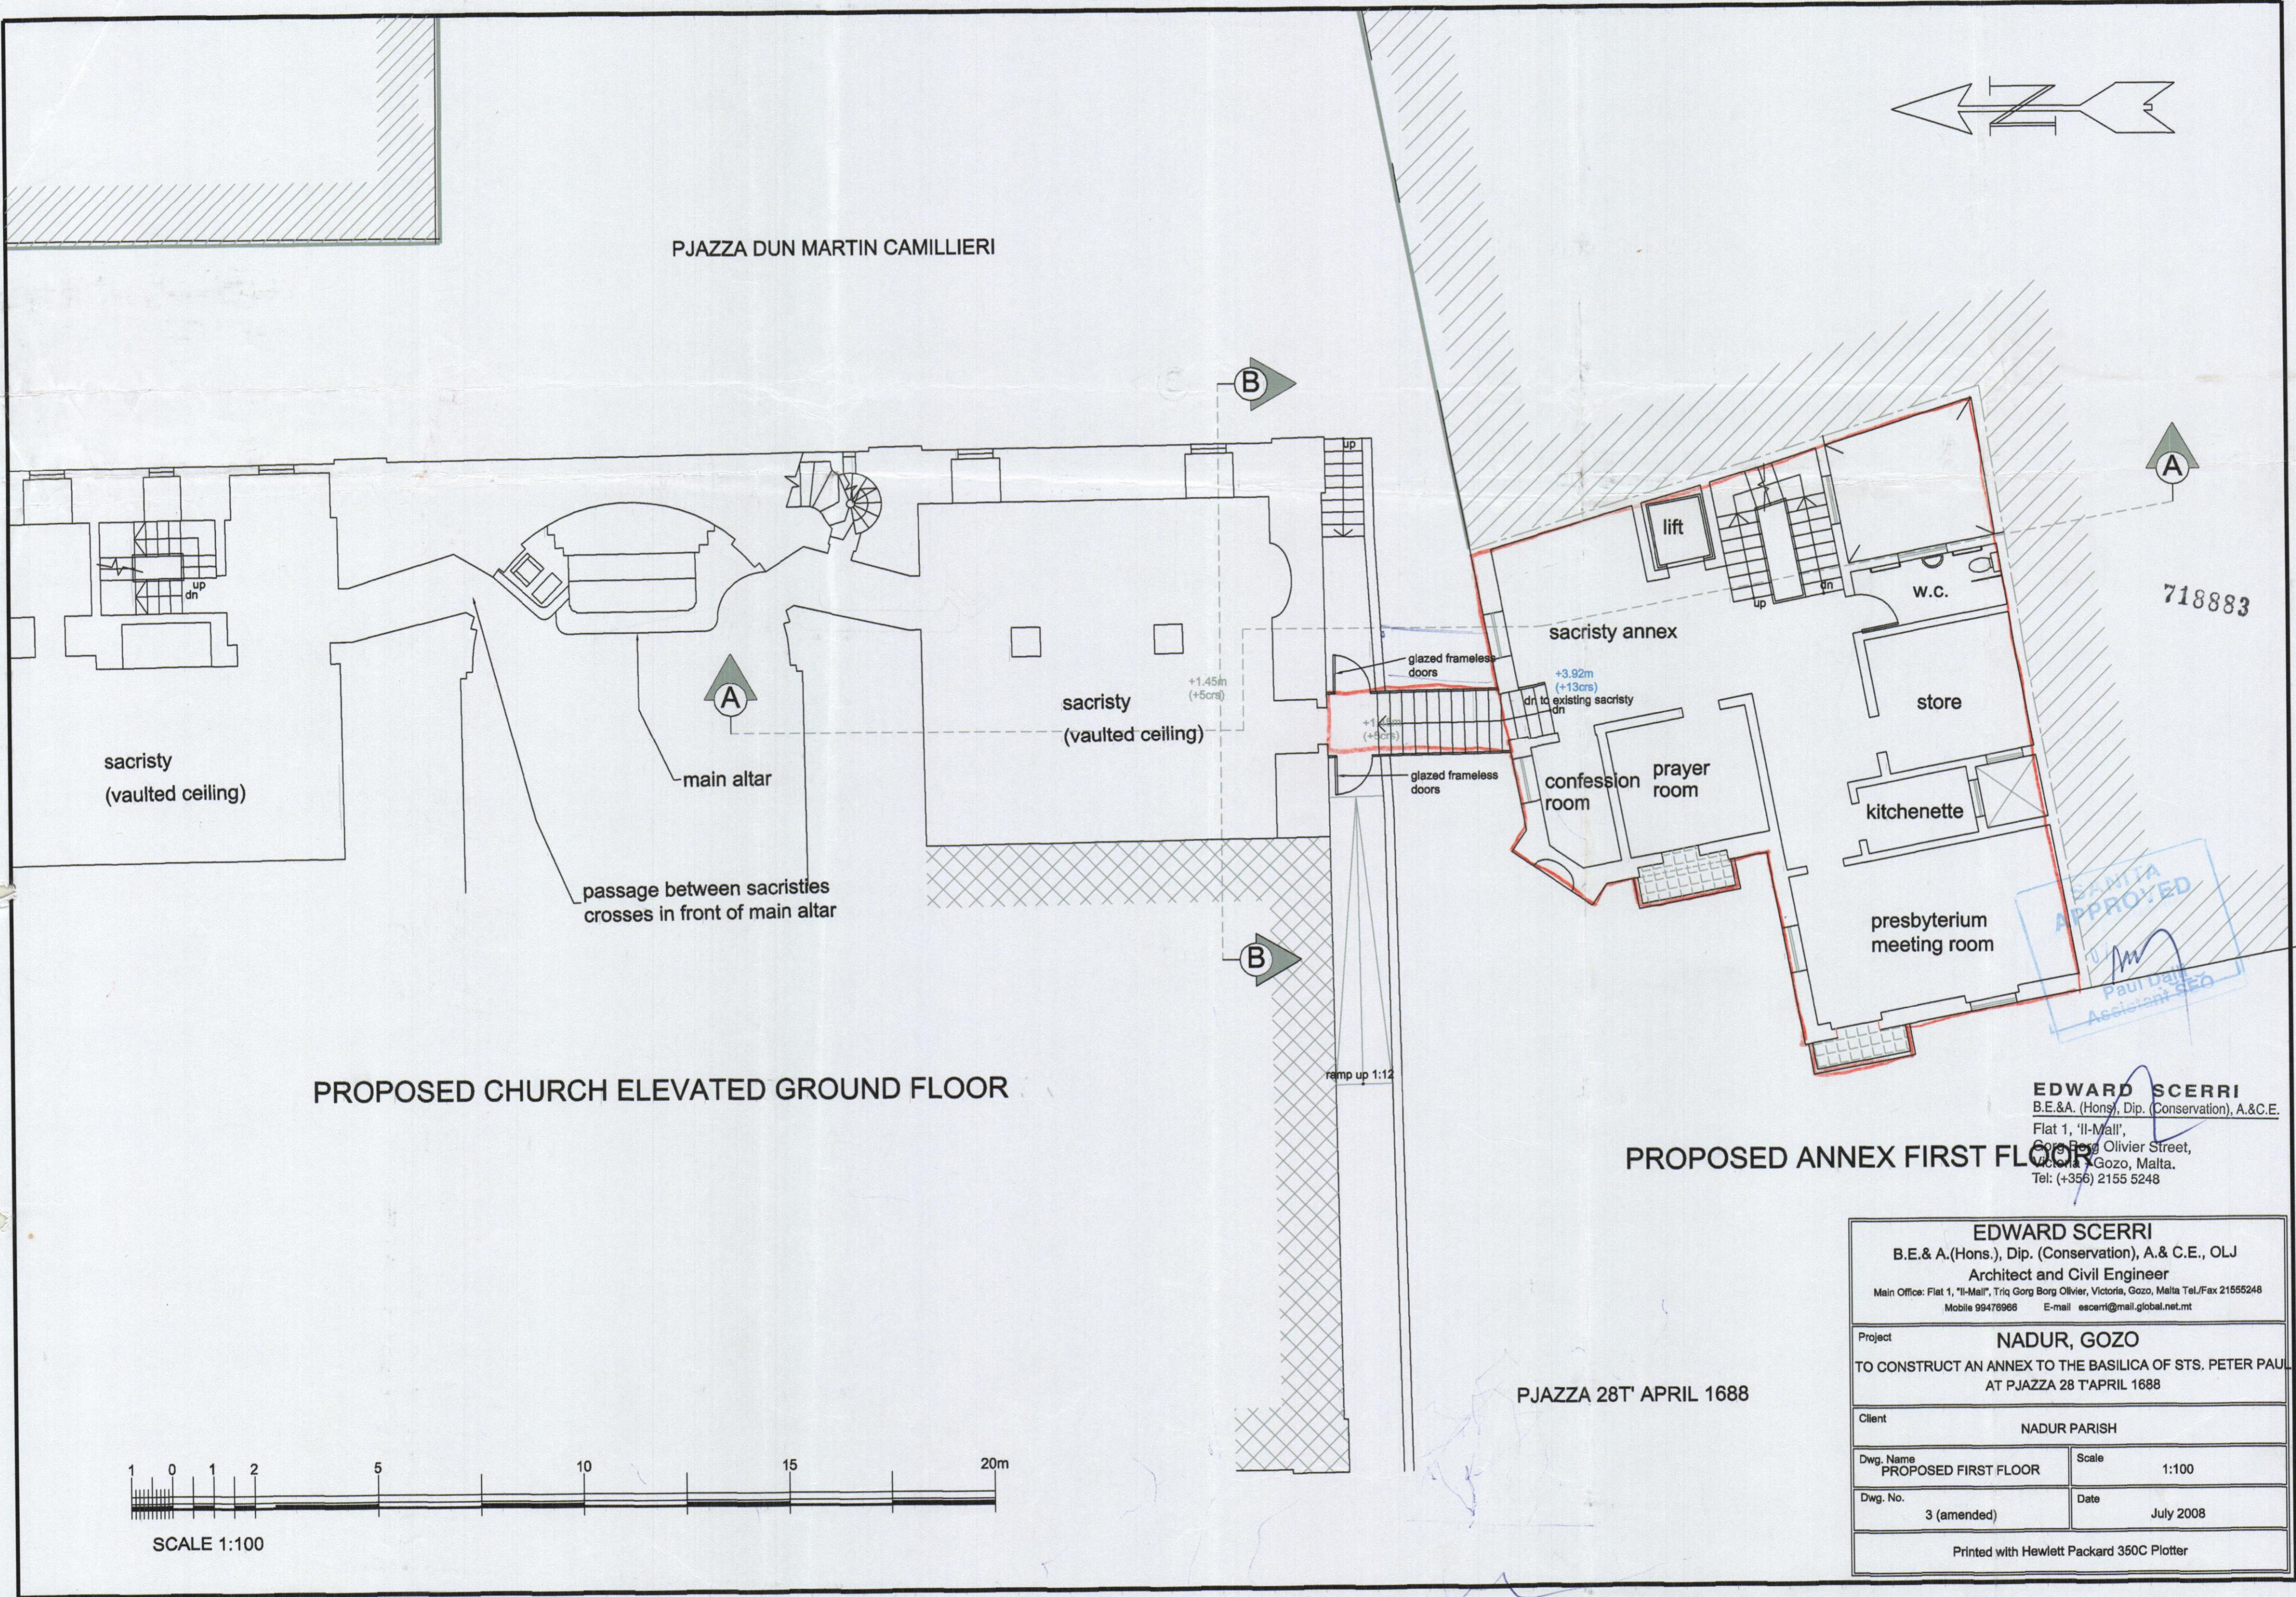

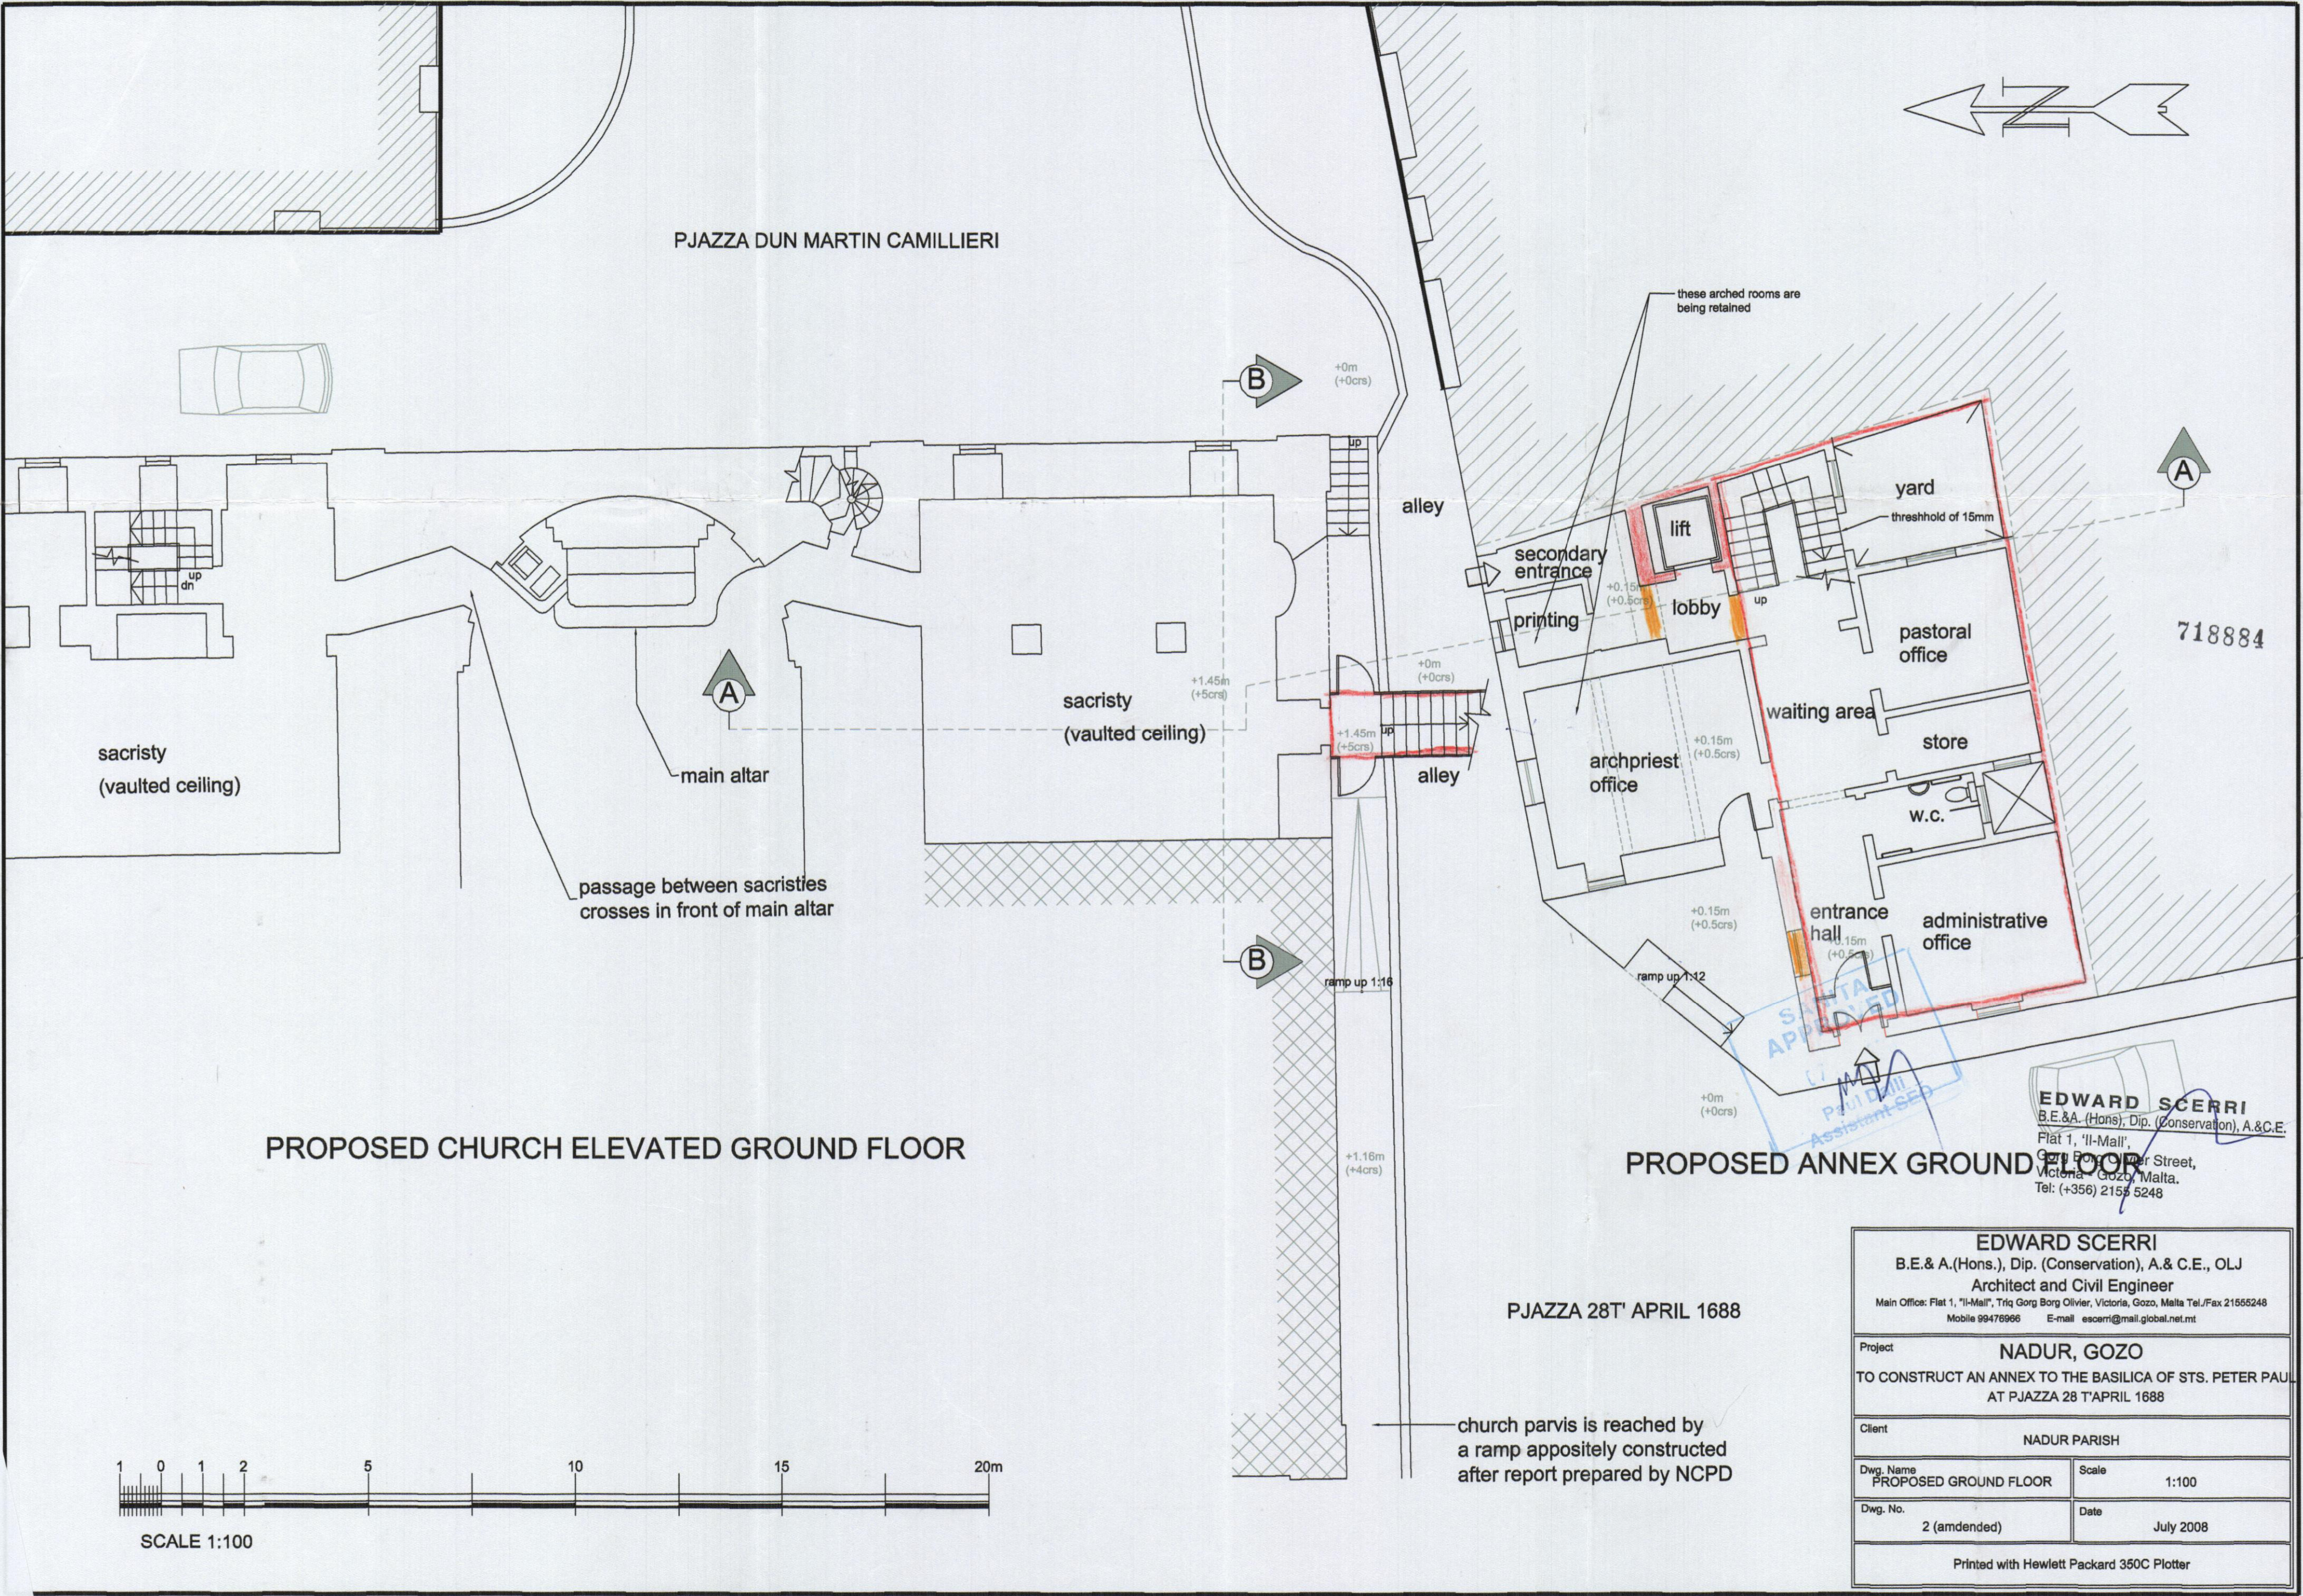





718837

PROPOSED ELEVATION FACING TRIQ RAKELA CAMILLERI


EDWARD SCERRI
B.E.&A. (Hons), Dip. (Conservation), A.&C.E.
Flat 1, 'Il-Mall',
Gorg Borg Olivier Street,
Victoria - Gozo, Malta.
Tel: (+356) 2155 5248

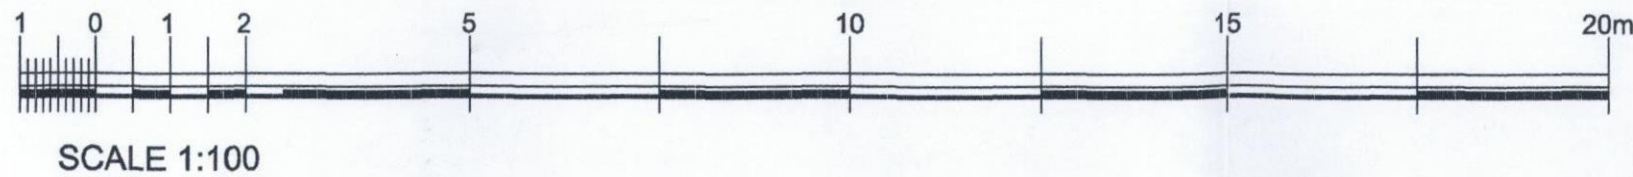


EDWARD SCERRI B.E. & A.(Hons.), Dip. (Conservation), A.& C.E., OLJ Architect and Civil Engineer Main Office: Flat 1, "Il-Mall", Triq Gorg Borg Olivier, Victoria, Gozo, Malta Tel./Fax 21555248 Mobile 99476966 E-mail escerri@mail.global.net.mt	
Project	NADUR, GOZO TO CONSTRUCT AN ANNEX TO THE BASILICA OF STS. PETER PAUL AT PJAZZA 28 T'APRIL 1688
Client	NADUR PARISH
Dwg. Name PROP. STREETScape & BRIDGE	Scale 1:100
Dwg. No. 7 (amended)	Date July 2008
Printed with Hewlett Packard 350C Plotter	

 

727327

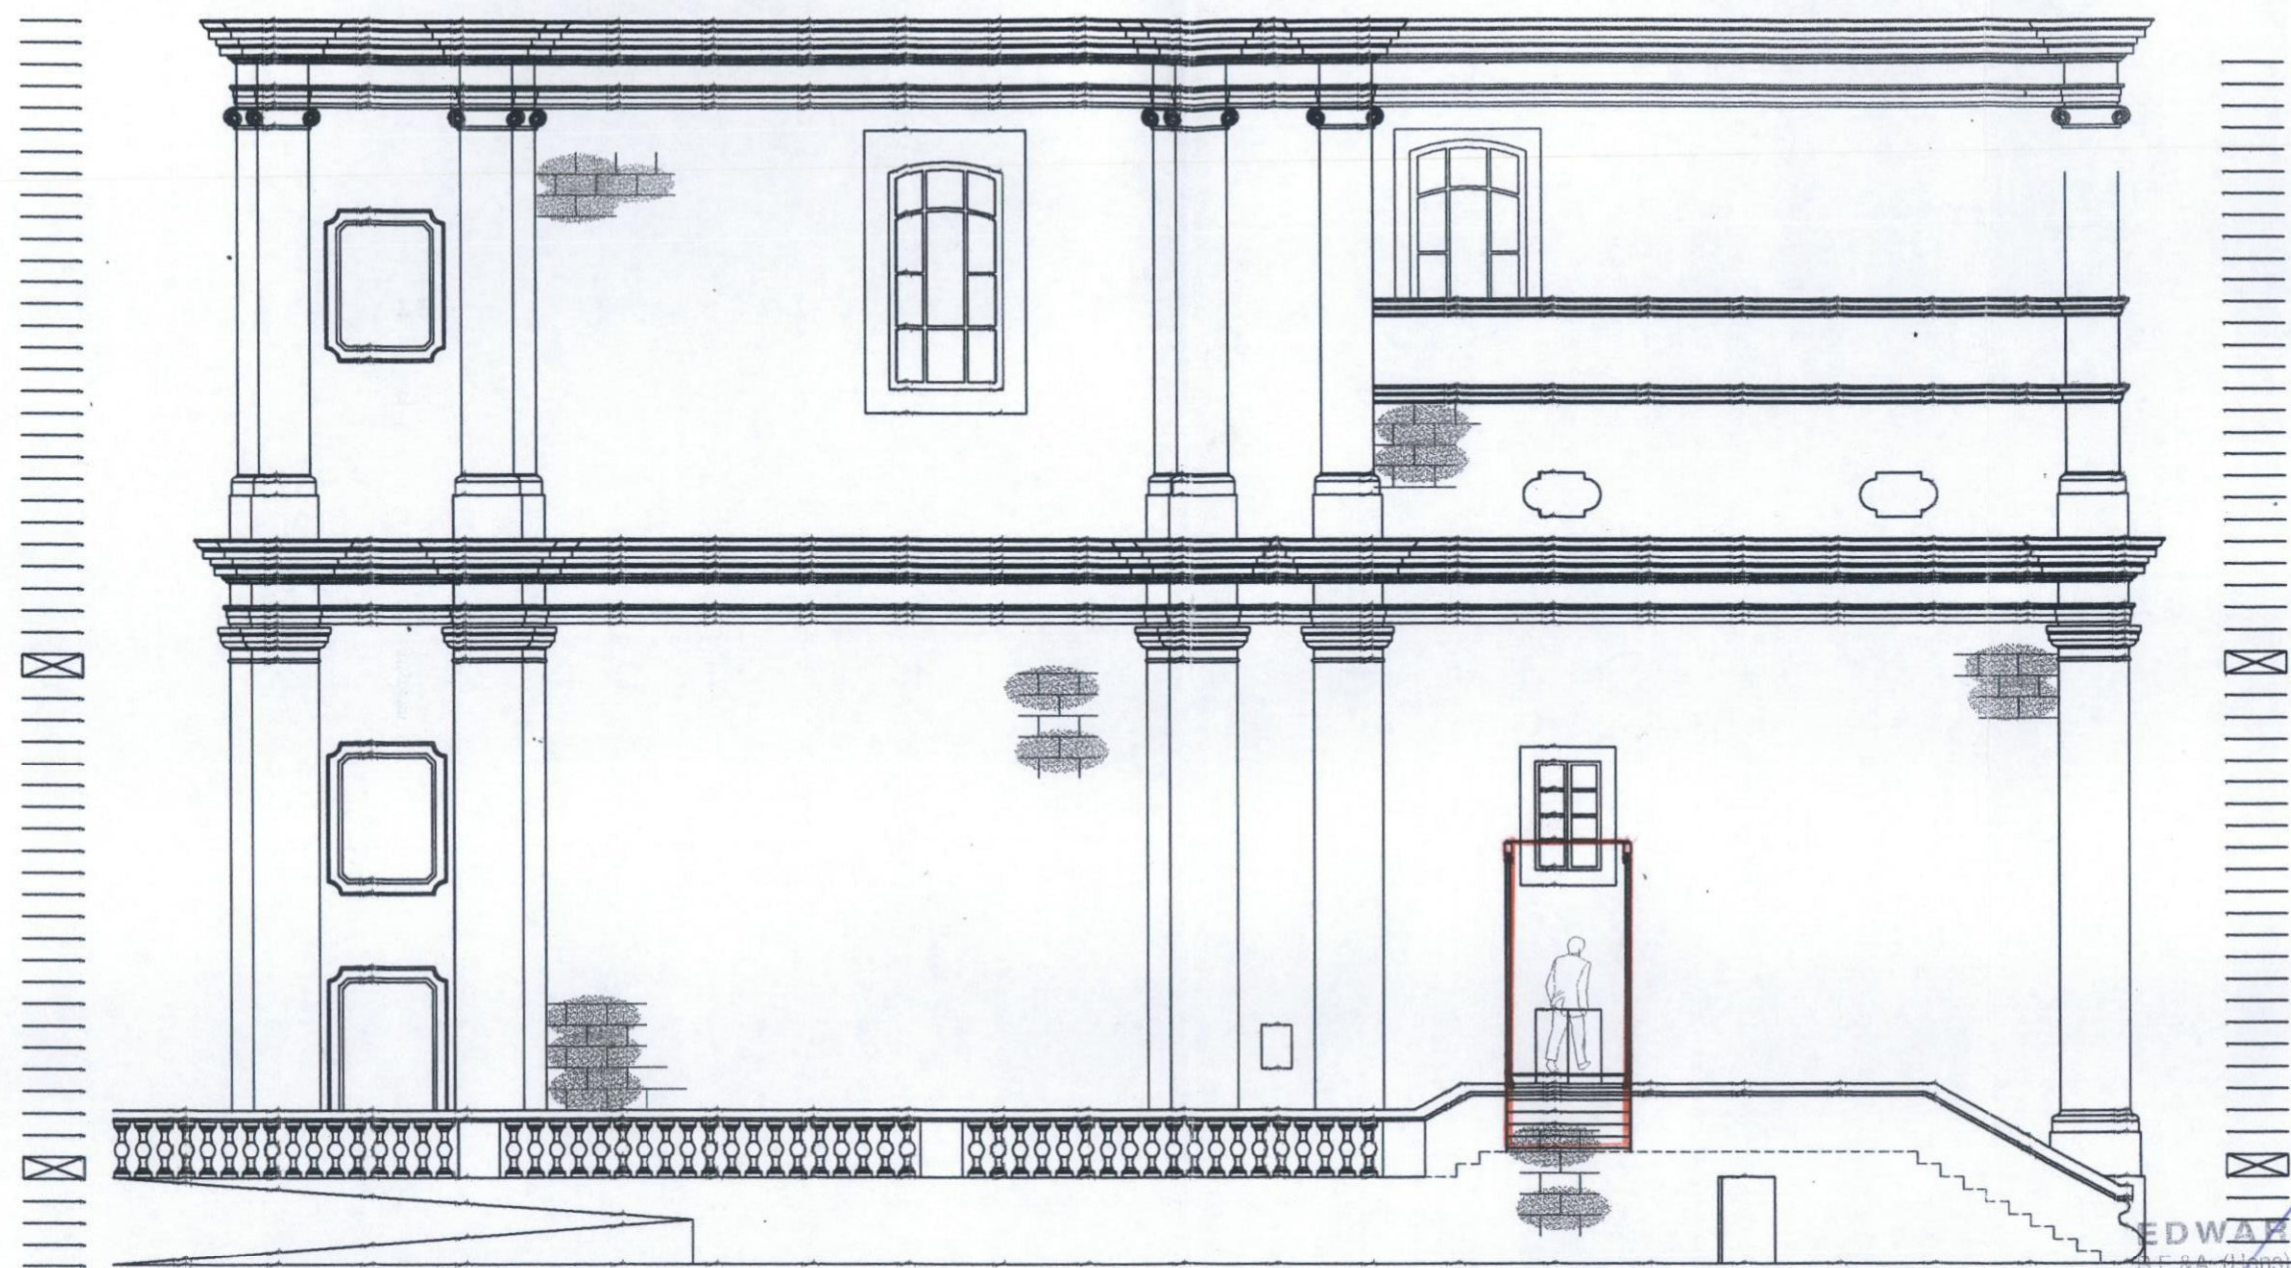


PROPOSED SECTION THROUGH UPPER BRIDGE

 


SCALE 1:100

EDWARD SCERRI
B.E. & A. (Hons.), Dip. (Conservation), A.&C.E.
Flat 1, 'Il-Mall',
Gorg Borg Olivier Street,
Victoria - Gozo, Malta.
Tel: (+356) 2155 5248

EDWARD SCERRI B.E. & A. (Hons.), Dip. (Conservation), A.& C.E., O.L.J. Architect and Civil Engineer Main Office: Flat 1, 'Il-Mall', Triq Gorg Borg Olivier, Victoria, Gozo, Malta Tel./Fax 21555248 Mobile 99478988 E-mail escerri@mail.global.net.mt	
Project NADUR, GOZO TO CONSTRUCT AN ANNEX TO THE BASILICA OF STS. PETER PAUL AT PJAZZA 28 T'APRIL 1688	
Client NADUR PARISH	
Dwg. Name PROPOSED SECTION THROUGH BRIDGE	Scale 1:100
Dwg. No. 9 (amended)	Date February 2010
Printed with Hewlett Packard 350C Plotter	

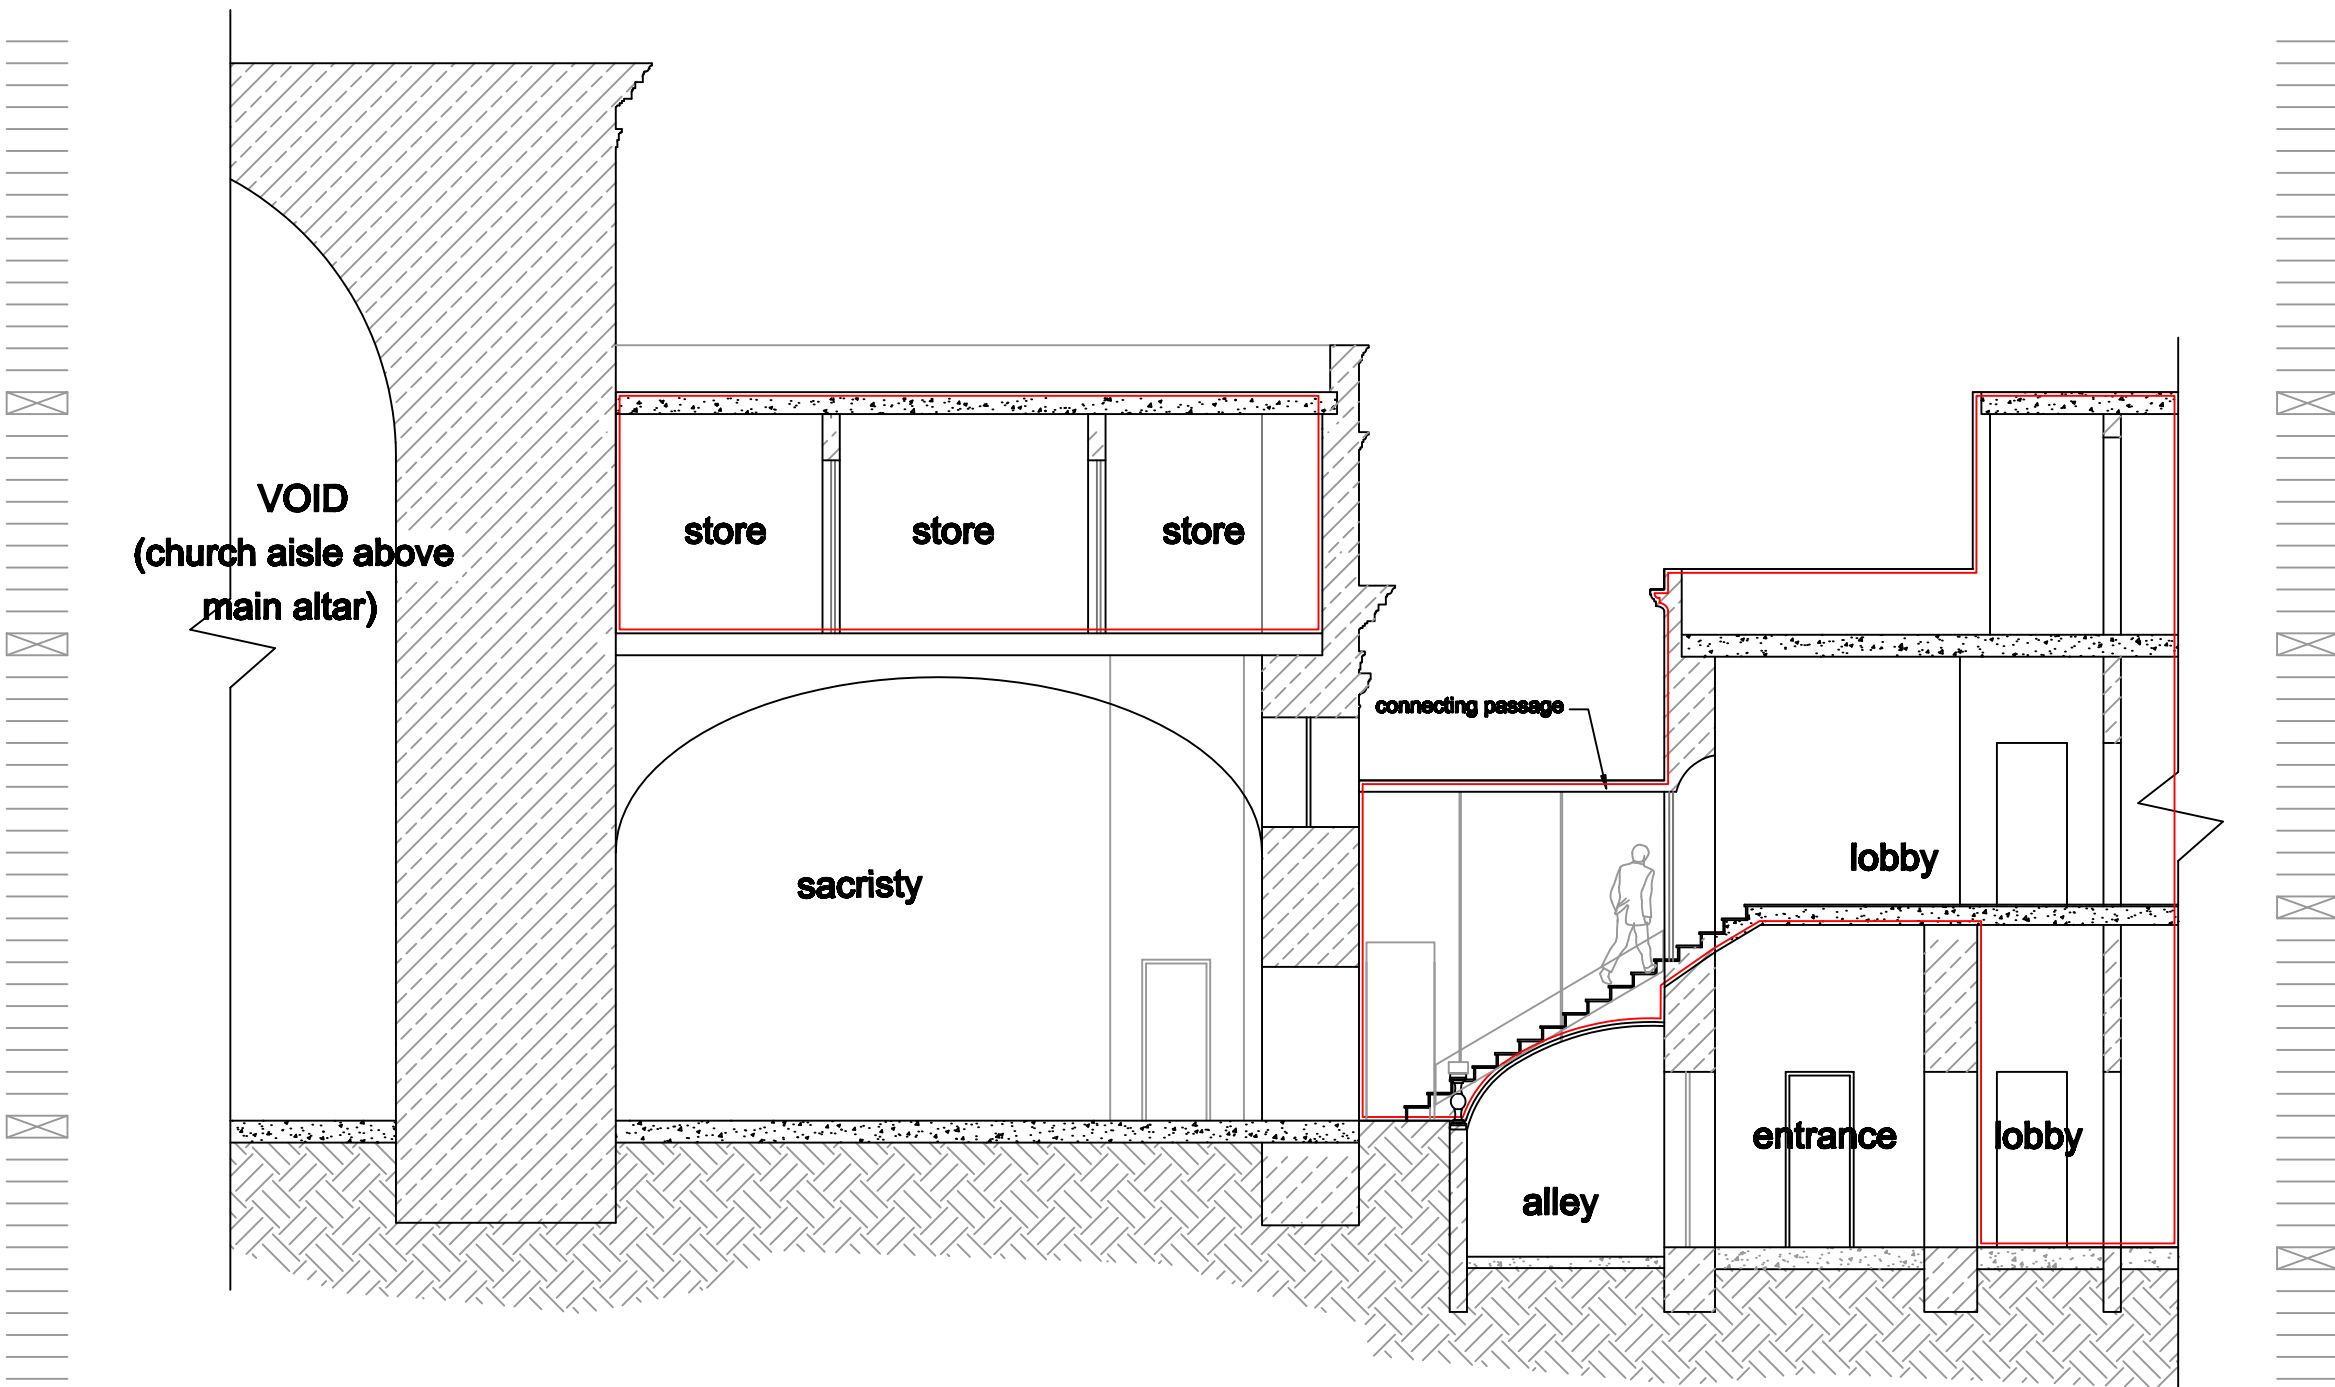

SECTION THRO' BRIDGE AA'

 

SCALE 1:100

EDWARD SCERRI B.E. & A.(Hons.), Dip. (Conservation), A. & C.E., O.L.J. Architect and Civil Engineer Main Office: Flat 1, "Il-Mell", Triq Gorg Borg Olivier, Victoria, Gozo, Malta Tel./Fax: 21552248 Mobile 99478886 E-mail: escerri@mail.global.net.mt	
Project NADUR, GOZO TO CONSTRUCT AN ANNEX TO THE BASILICA OF STS. PETER PAUL AT PJAZZA 28 T'APRIL 1688	
Client NADUR PARISH	
Dwg. Name PROPOSED SECTION THROUGH ALLEY	Scale 1:100
Dwg. No. 8 (amended)	Date January 2011
Printed with Hewlett Packard 350C Plotter	