


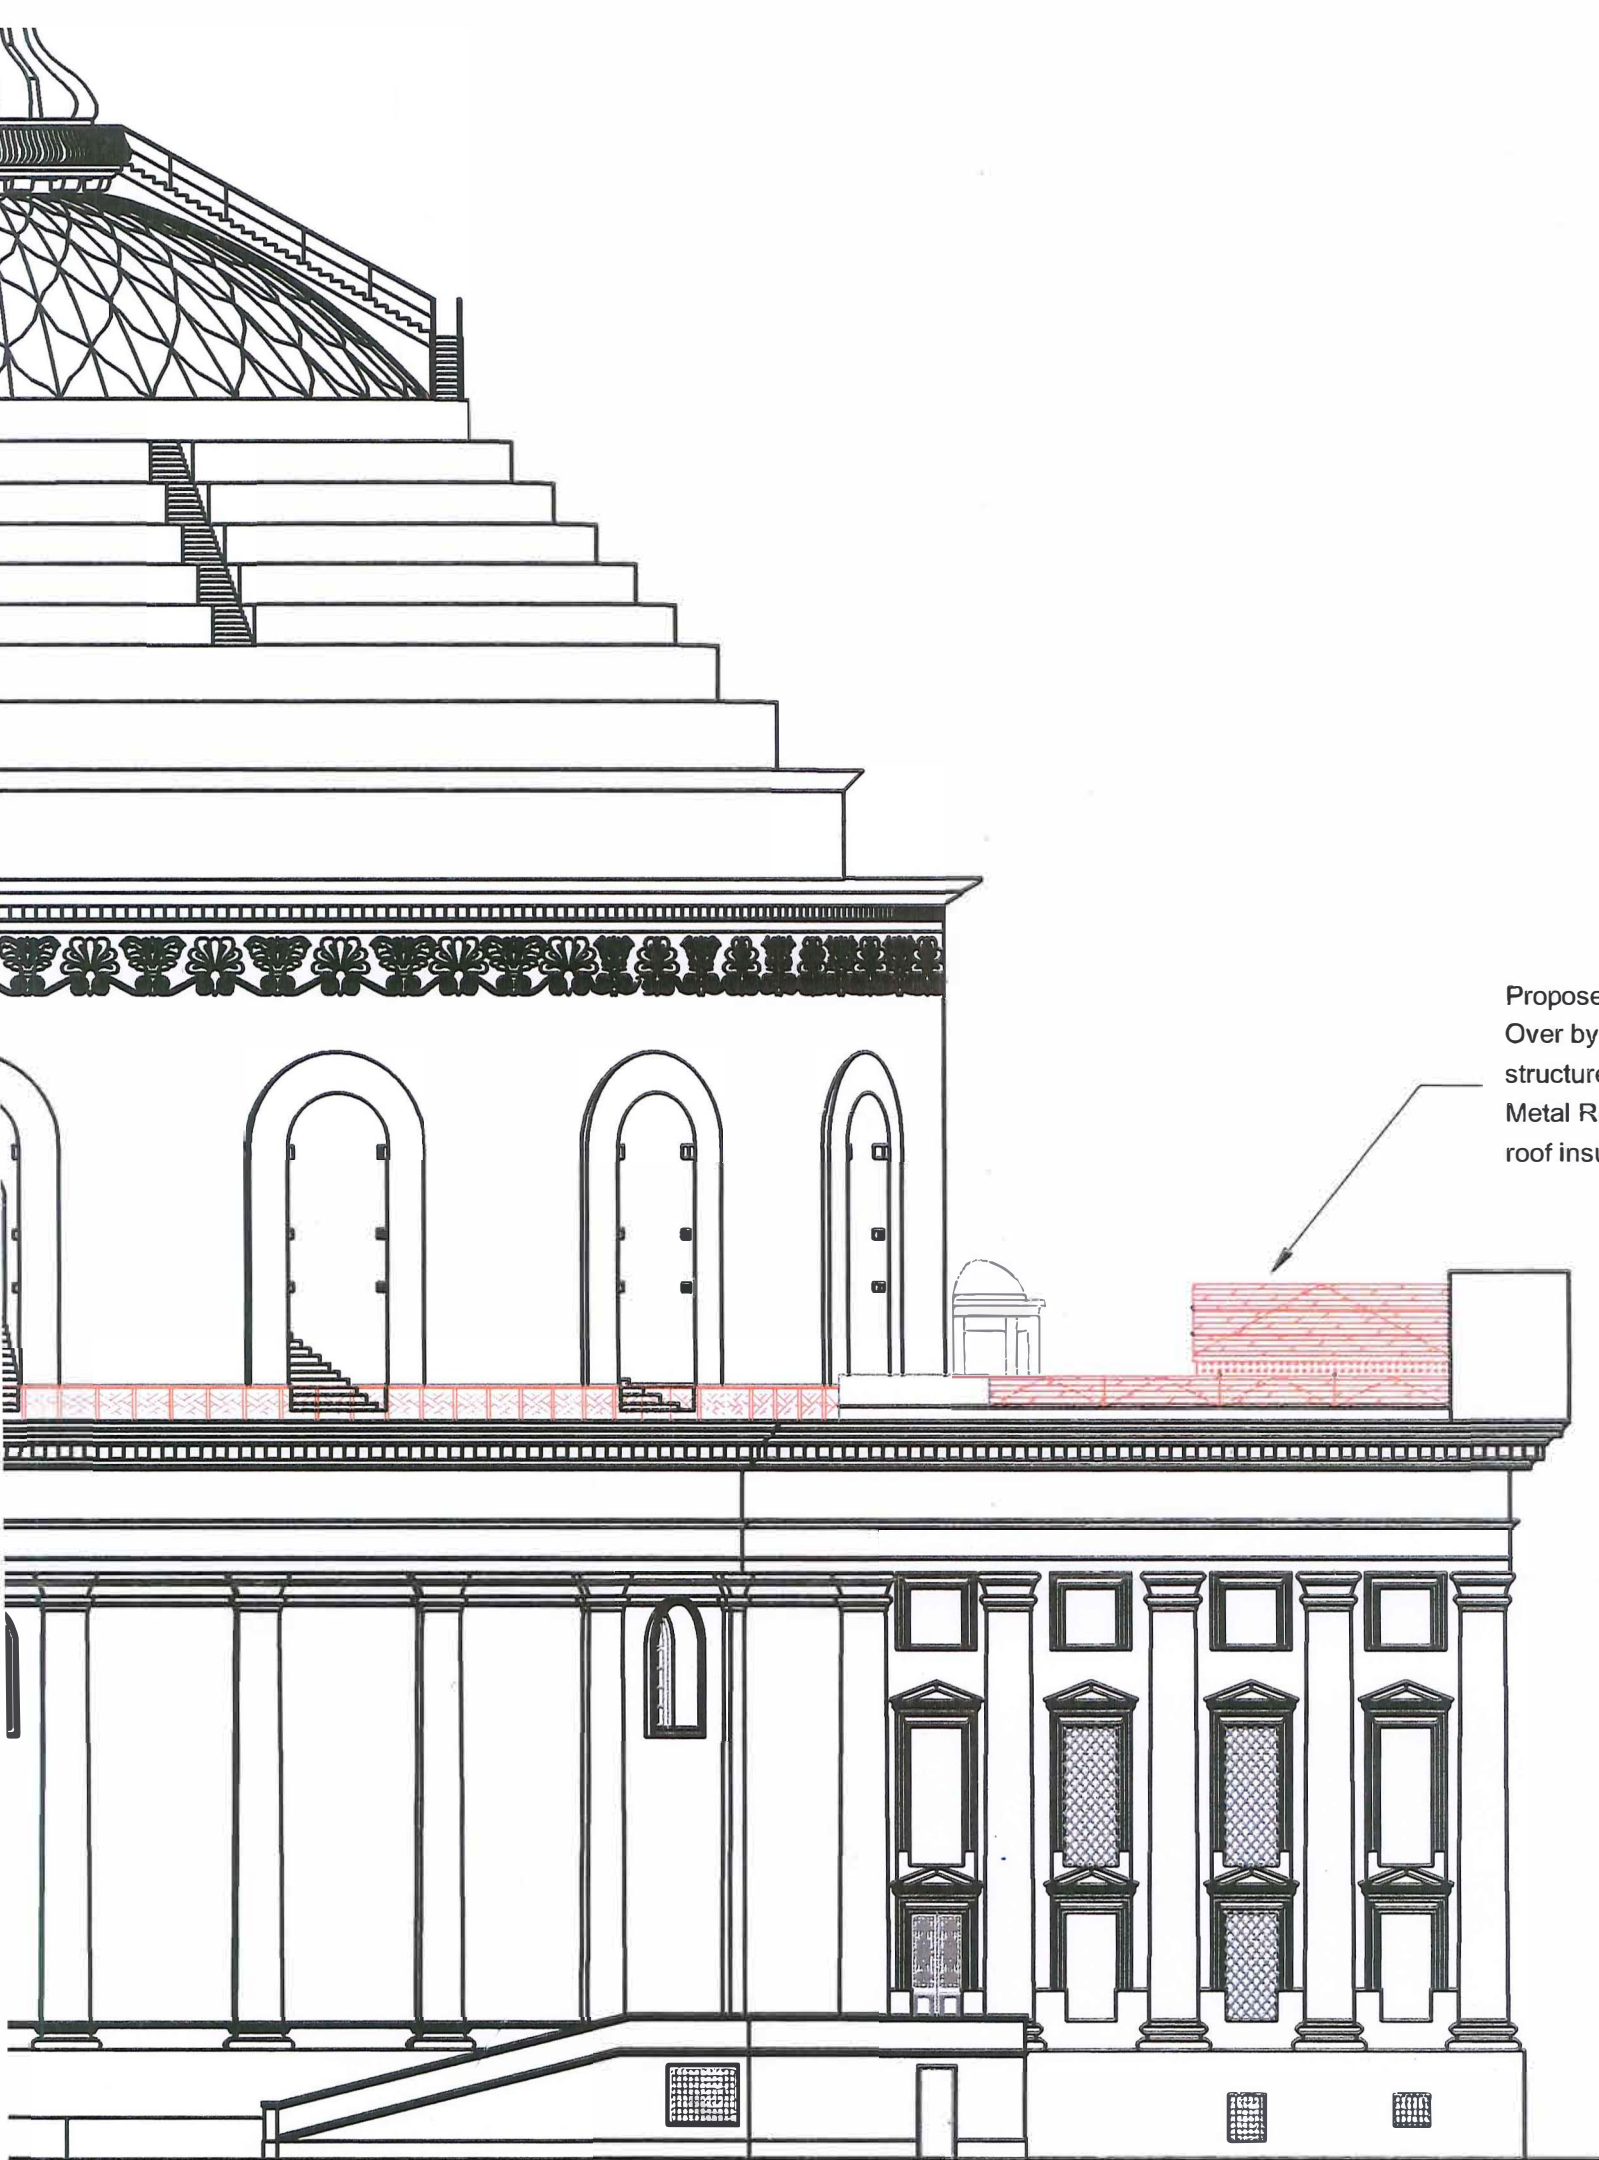

Proposed Museum to be Roofed Over by a lightweight demountable structure using Standing Seam Metal Roofing System, complete with roof insulation & copper roofing panels

Used East Elevation


:200

CHRISTIAN CUSCHIERI B.E. & A (Hons); A. & C.E

121, Triq il-Kungress Ewkaristiku, Mosta


Mob.: 99804509 email: cuschieri.chris@gmail.com

FILE No.:	DRAWING NAME:	
AP/23/18	Existing and Proposed Eastern Elevations	
DRAWING No.:	DATE :	CHECKED :
18-029-07	16/05/20	C.C.
JOB :	SCALE :	DRAWN :
Change of Use of existing disused spaces to a Museum (Class 2B) for Sacred Art & Objects of Mosta Rotunda. Demolition of existing concrete stairs and proposed installation of Lift and Sanitary Facilities for the Basilica.	1:200	C.C.

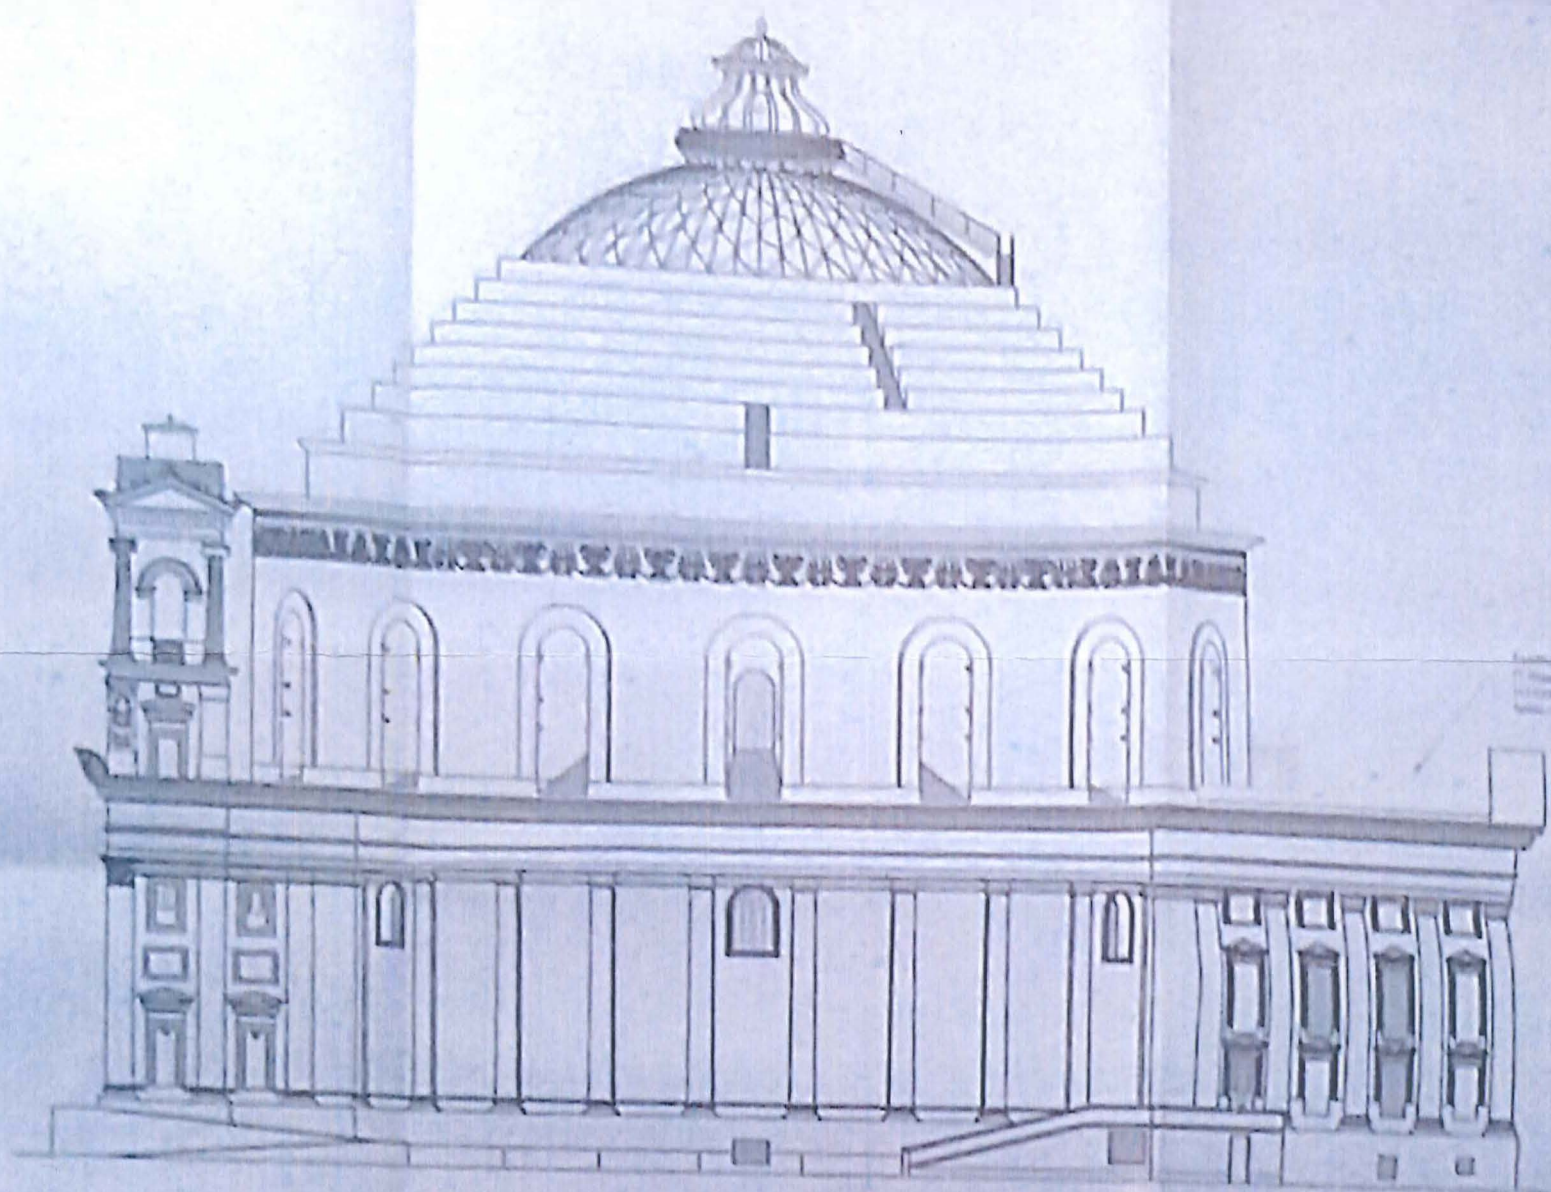


Existing First Floor Plan
Scale 1/8" = 1'-0"

Existing structure is shown in solid lines. Proposed structure is shown in dashed lines.

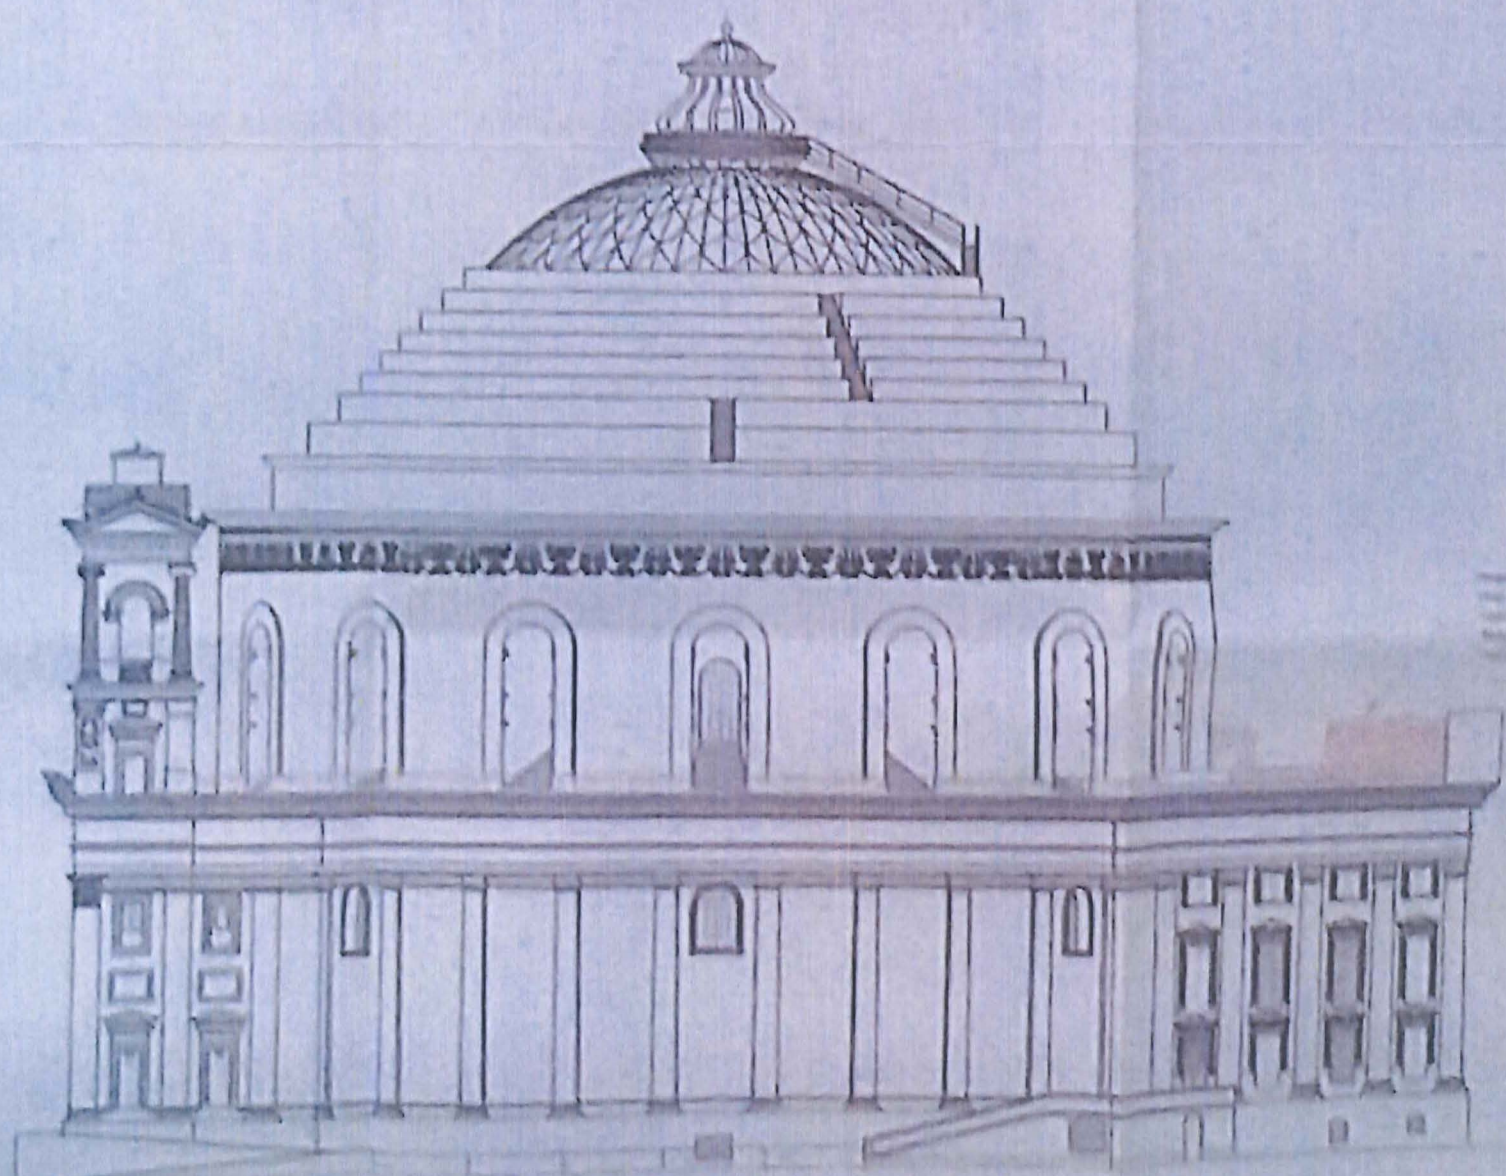

Proposed First Floor Plan
Scale 1/8" = 1'-0"


Proposed structure is shown in dashed lines. Existing structure is shown in solid lines.

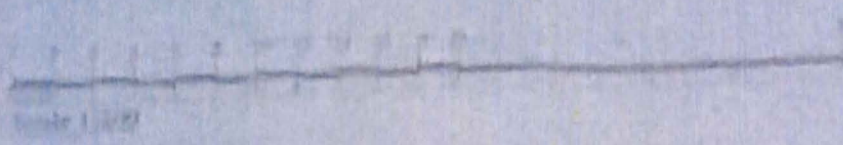


Scale 1/8" = 1'-0"

REVISIONS		
NO.	DATE	DESCRIPTION
1	10/1/87	Initial Design
2	10/1/87	Revised Design
3	10/1/87	Final Design


Planning Commission - ODZ and UCA - Approved
31/07/2020
(This plan is an electronic stamp and does not require a signature)

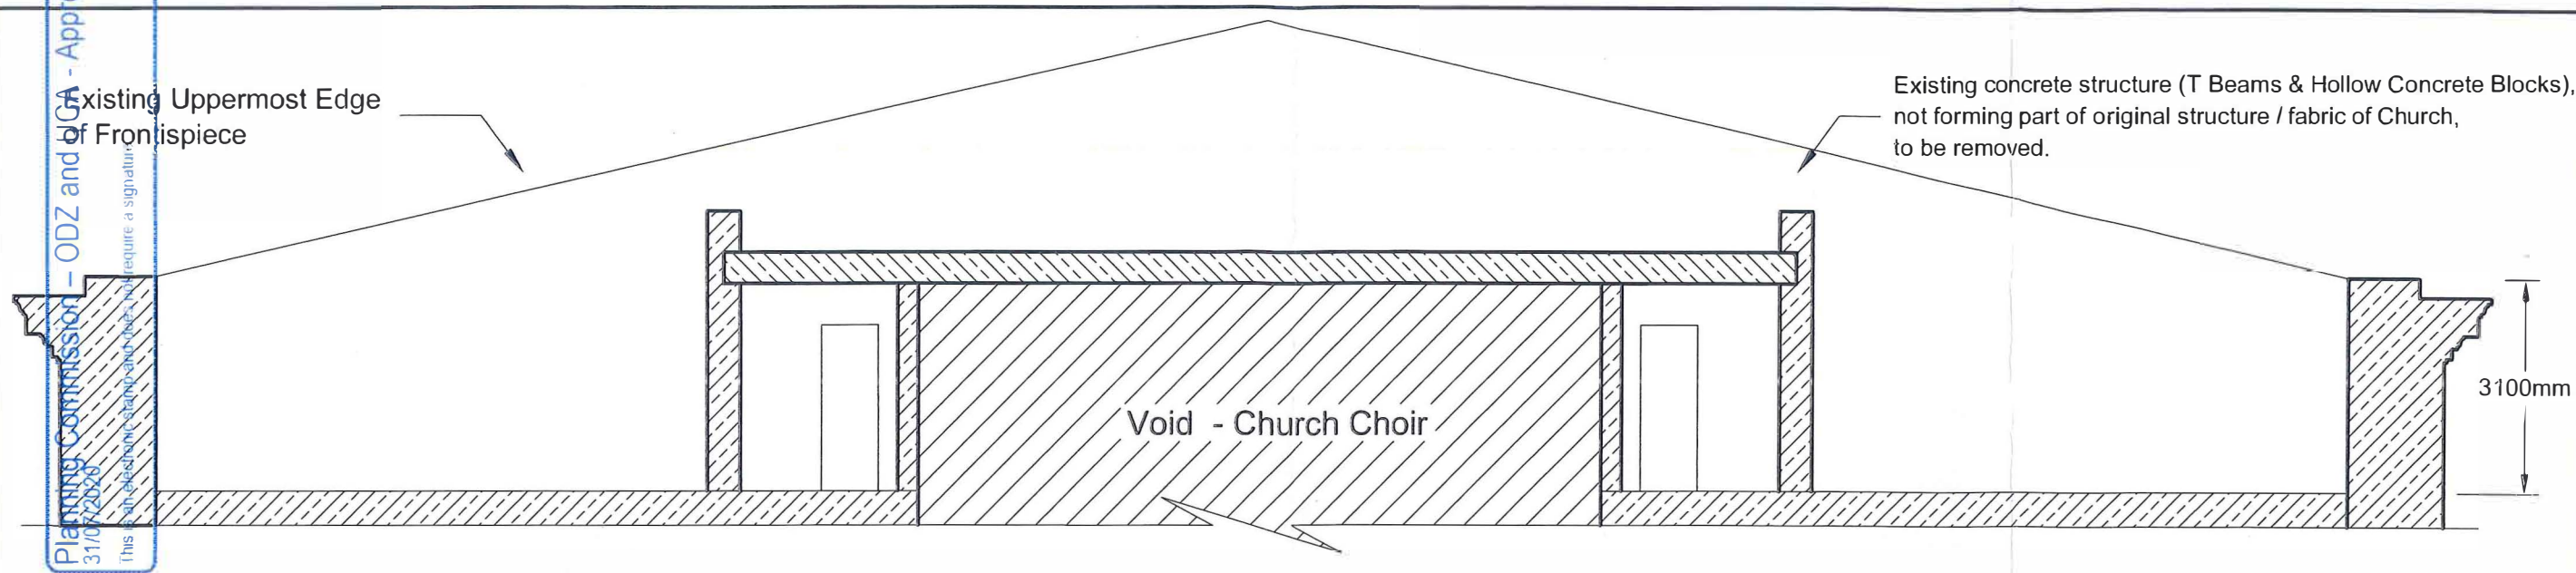

Existing Sectional Elevation Y-Y
Scale 1:100

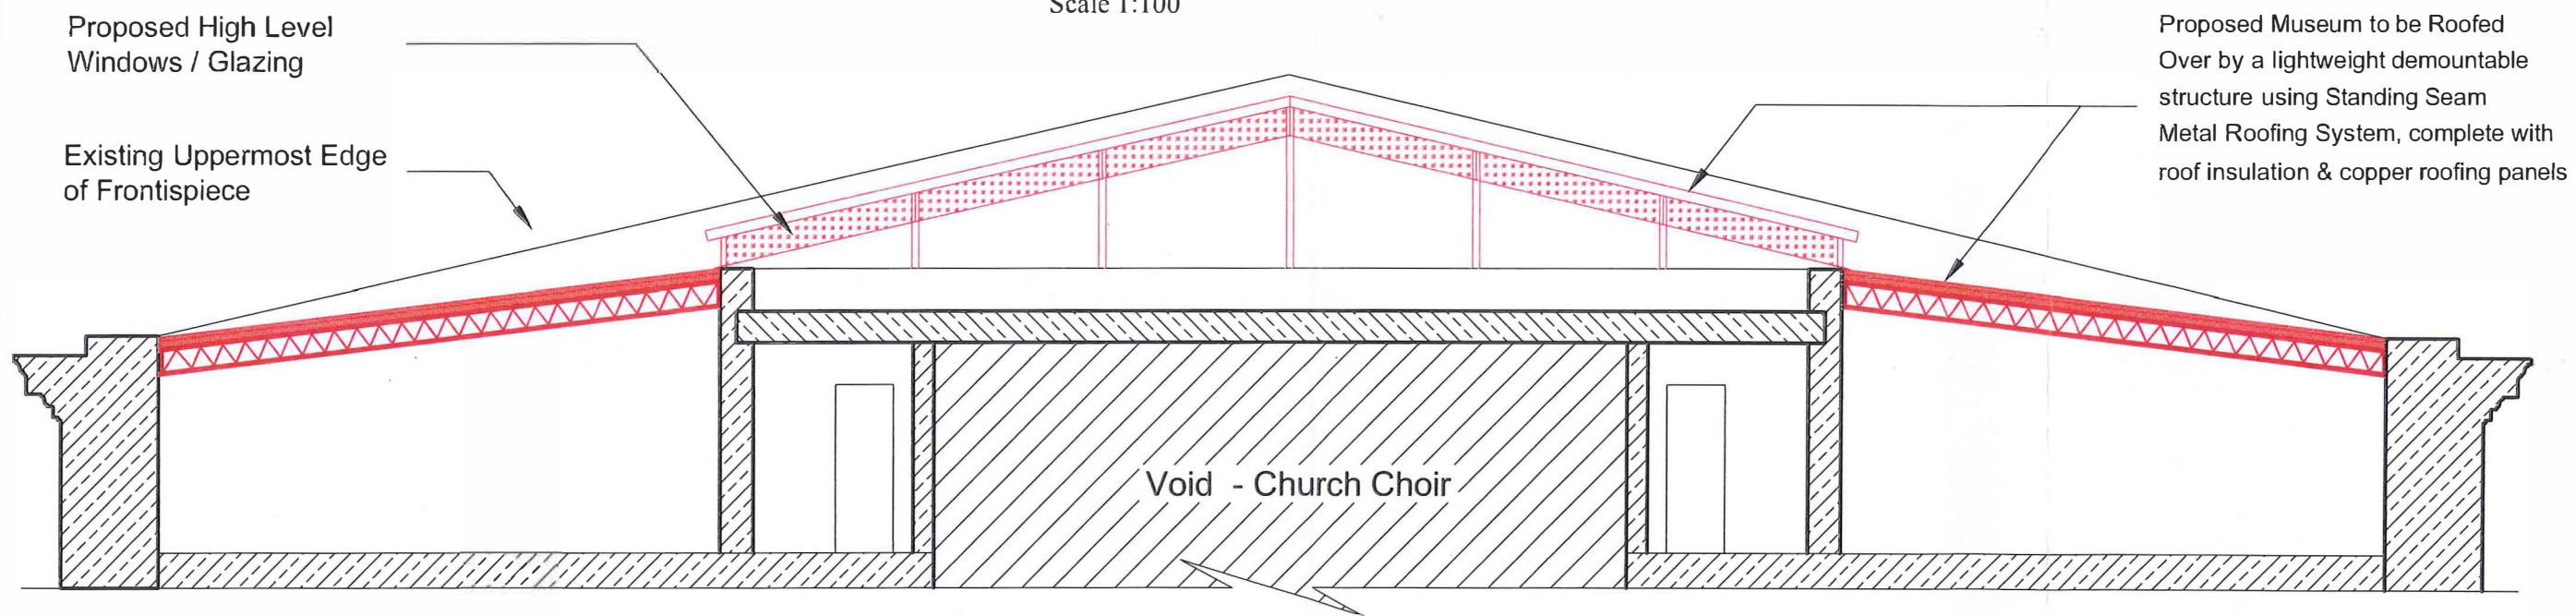


Proposed Sectional Elevation Y-Y
Scale 1:100

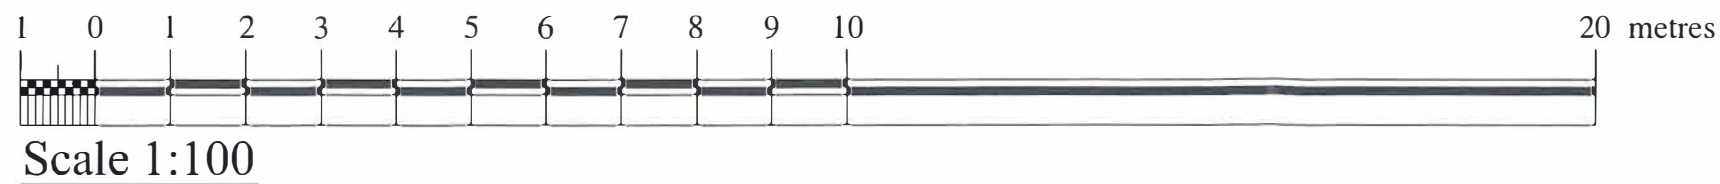



CHRISTIAN CUSCHIERI B.E. & A (Hons); A. & C.E 121, Triq il-Kungress Ewkaristiku, Mosta Mob.: 99804509 email: cuschieri.chris@gmail.com		
FILE No.:	DRAWING NAME:	
AP/23/18	Existing and Proposed Sectional Elevations YY	
DRAWING No.:	DATE:	CHECKED:
18-029-06	16/05/20	C.C.
JOB:	SCALE:	DRAWN:
Change of Use of existing disused spaces to a Museum (Class 2B) for Sacred Art & Objects of Mosta Rotunda. Demolition of existing concrete stairs and proposed installation of Lift and Sanitary Facilities for the Basilica.	1:100	C.C.

Proposed Museum to be Roofed
Over by a lightweight demountable
structure using Standing Seam
Metal Roofing System, complete with
roof insulation & copper roofing panels

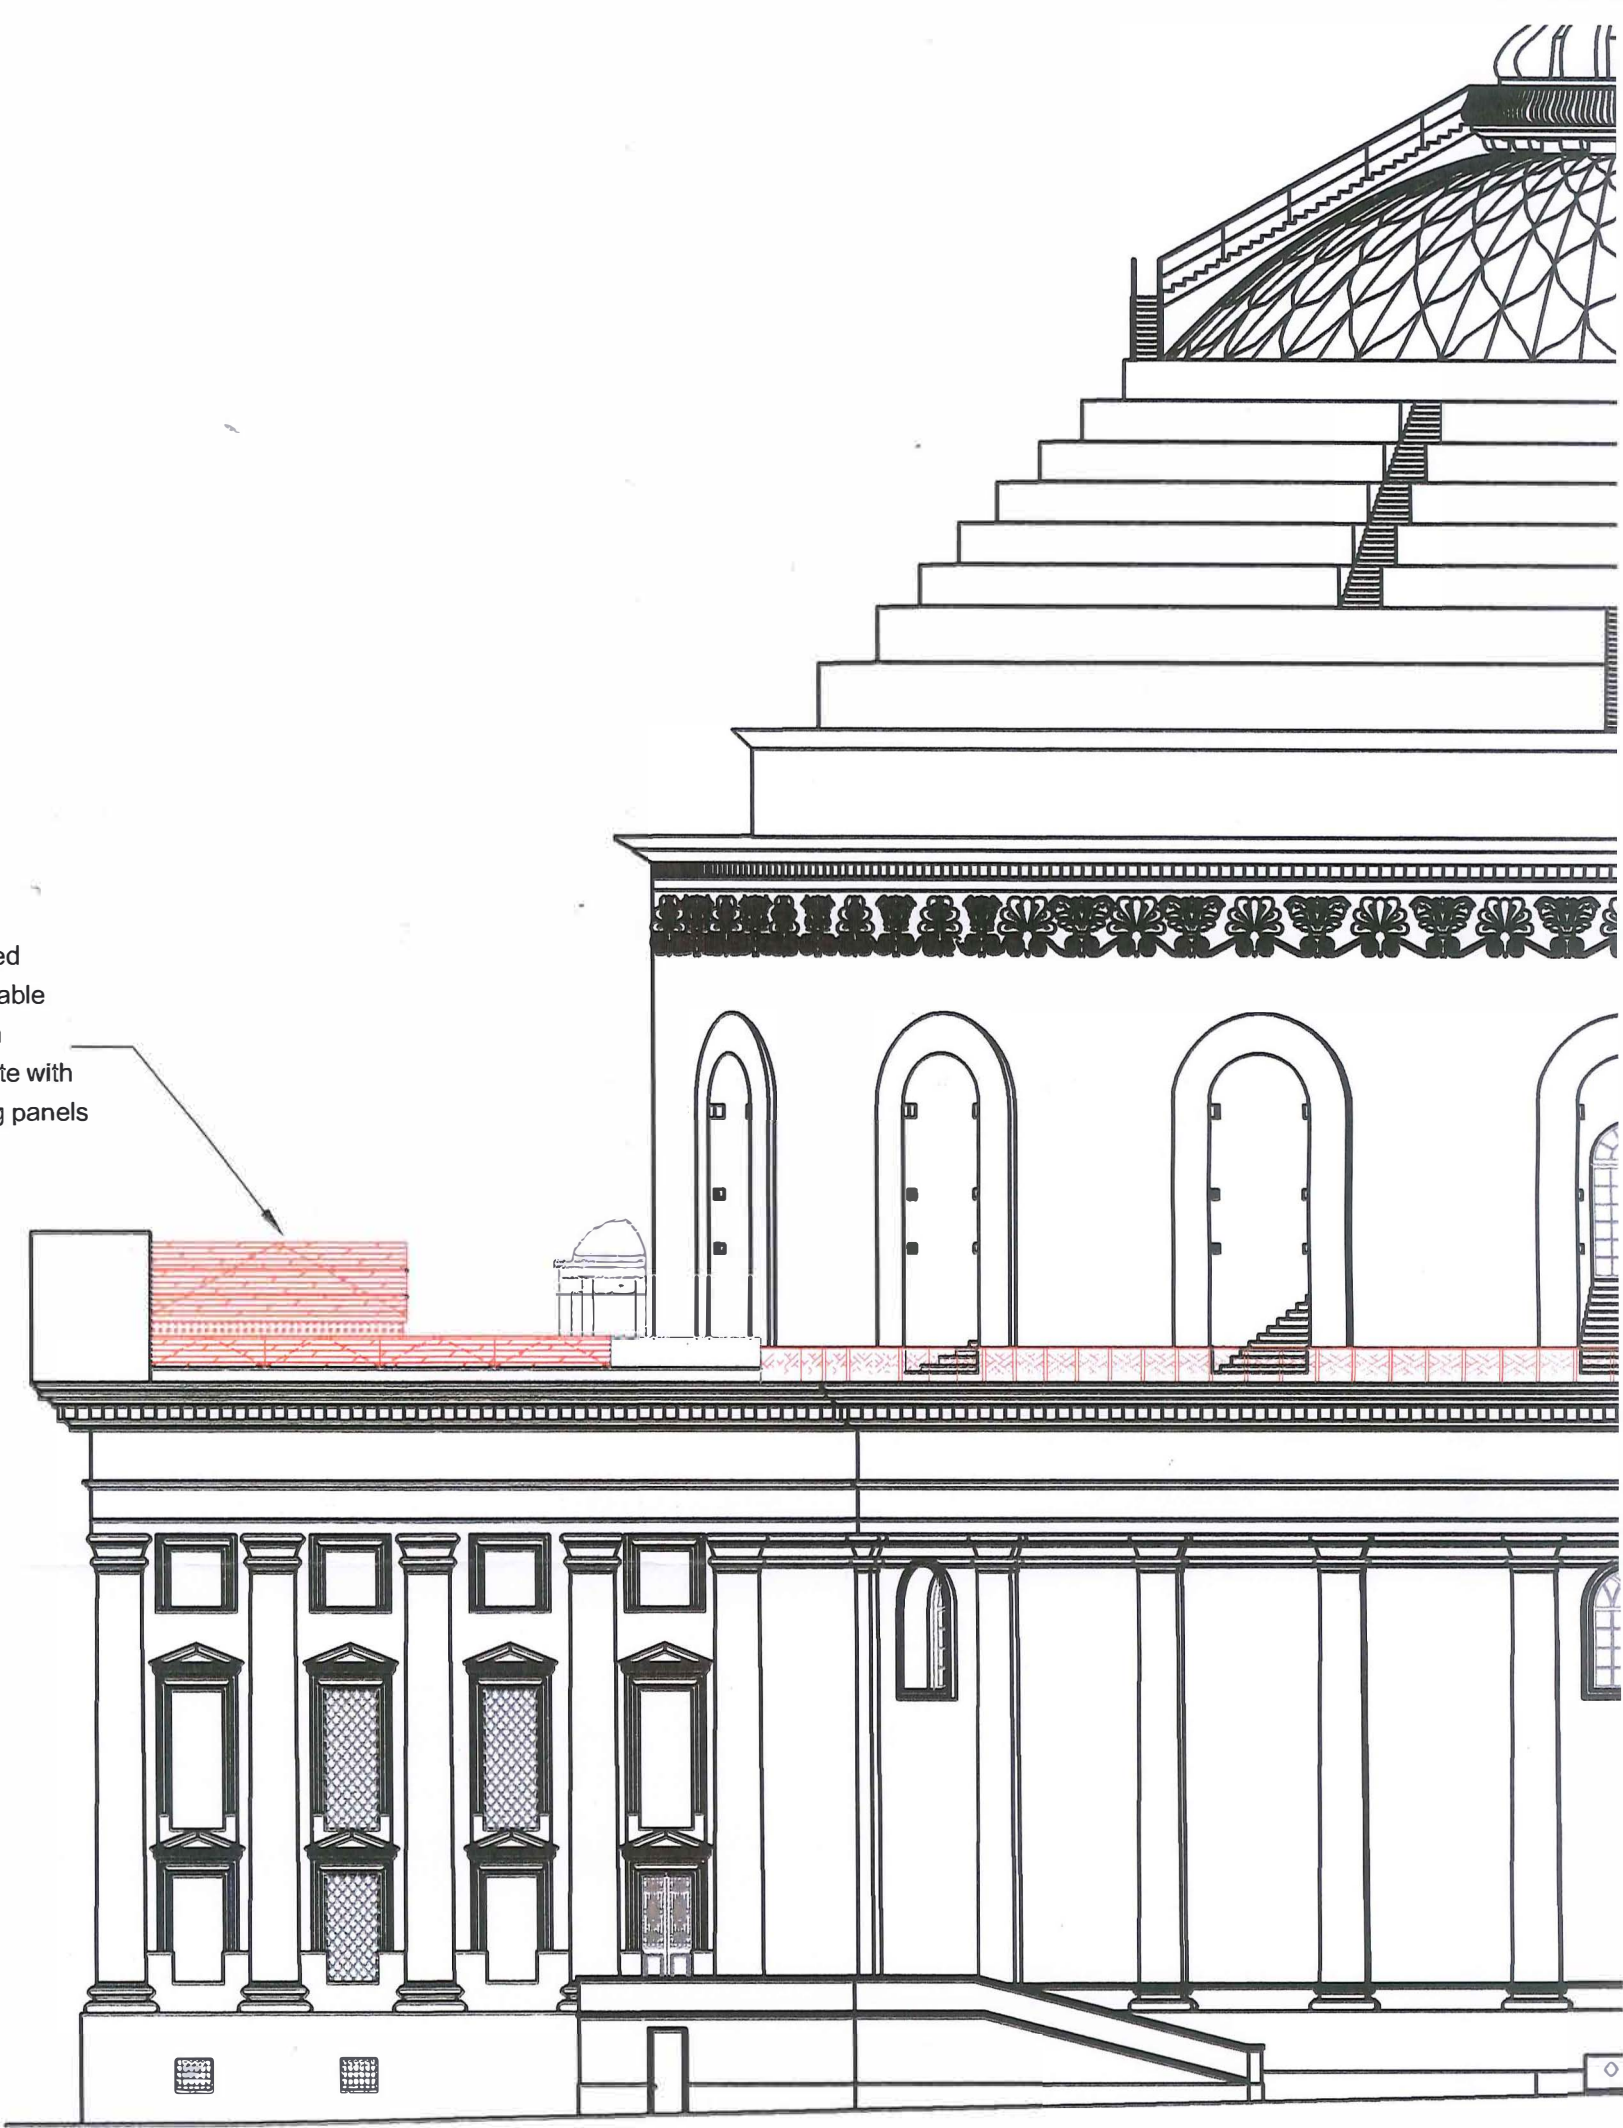

Proposed V
Scale 1:200

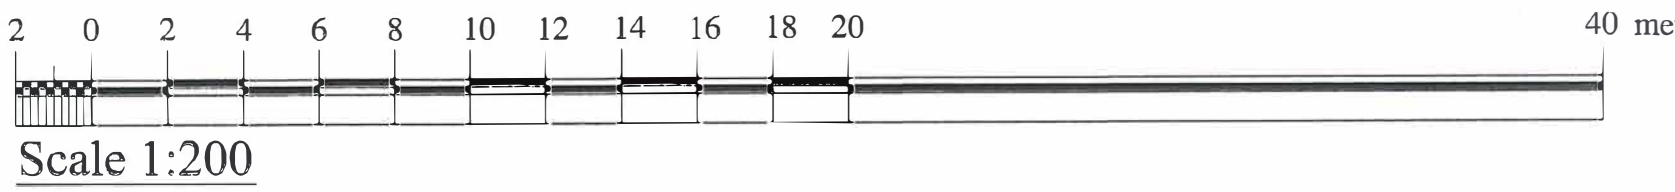

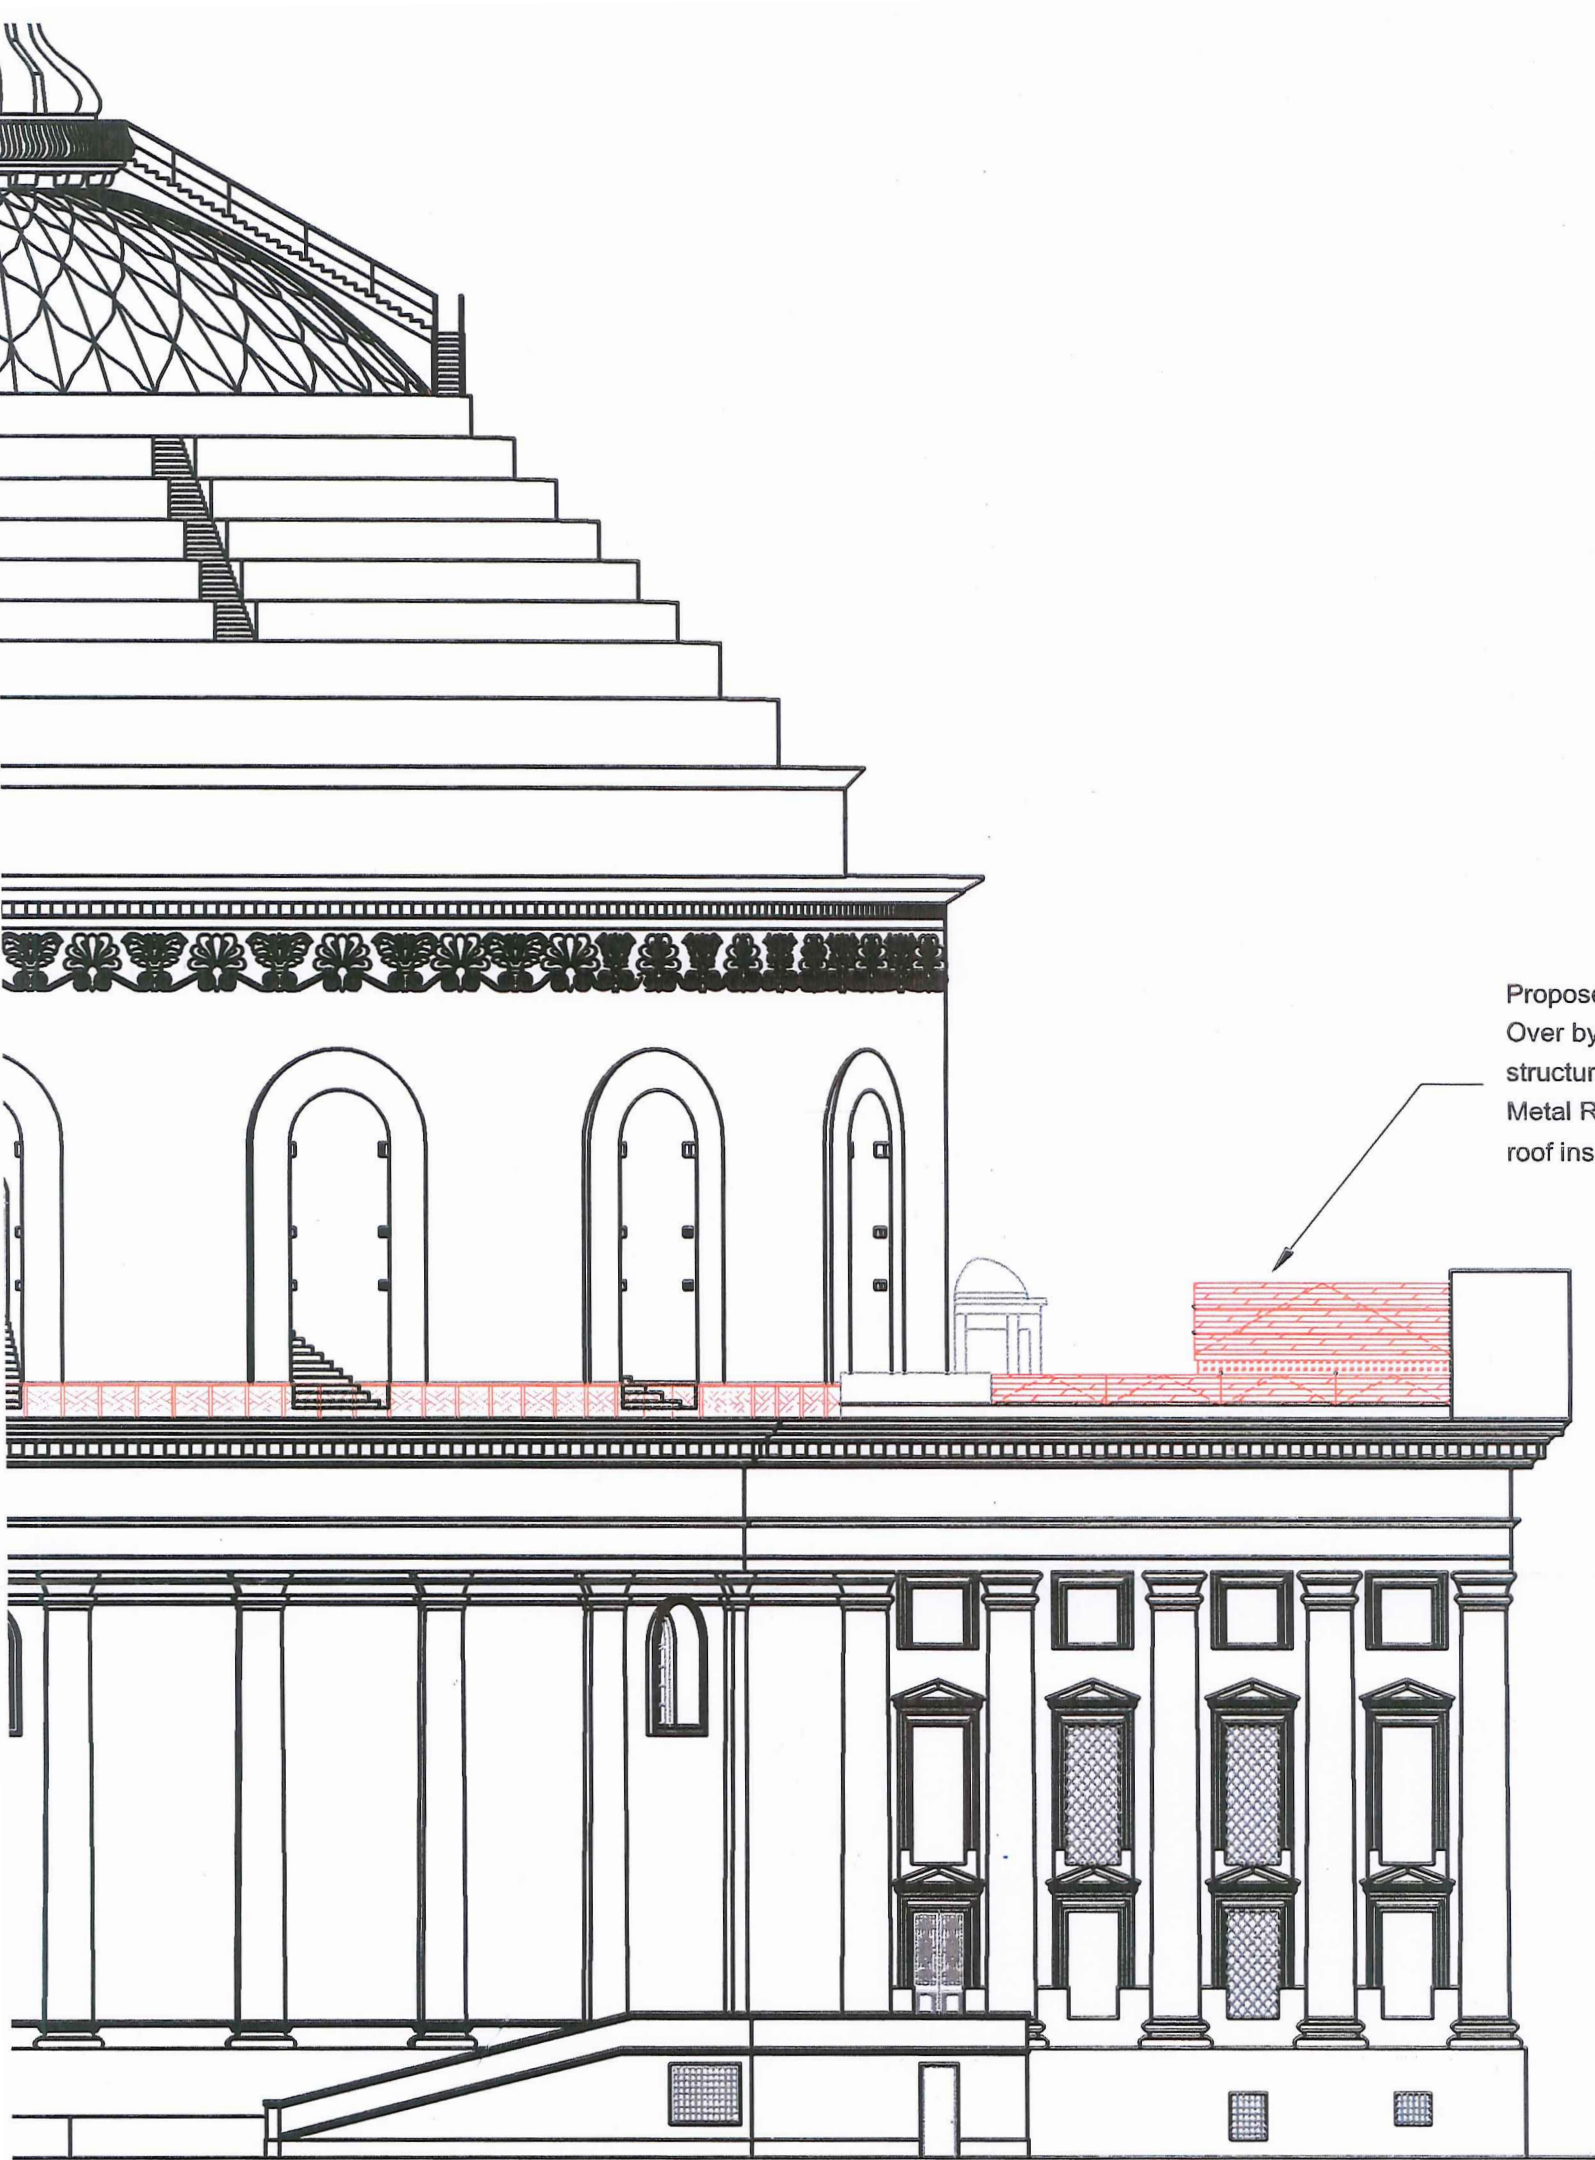

Proposed Museum to be Roofed Over by a lightweight demountable structure using Standing Seam Metal Roofing System, complete with roof insulation & copper roofing panels

osed East Elevation

:200

CHRISTIAN CUSCHIERI B.E. & A (Hons); A. & C.E

121, Triq il-Kungress Ewkaristiku, Mosta

Mob.: 99804509 email: cuschieri.chris@gmail.com

FILE No.:

AP/23/18

DRAWING NAME:

Existing and Proposed Eastern Elevations

DRAWING No.:

18-029-07

DATE :

16/05/20

CHECKED :

C.C.

JOB :

Change of Use of existing disused spaces to a Museum (Class 2B) for Sacred Art & Objects of Mosta Rotunda. Demolition of existing concrete stairs and proposed installation of Lift and Sanitary Facilities for the Basilica.

SCALE :

1:200

DRAWN :

C.C.