

24, Domus Curialis, Misraħ ir-Repubblika, Żurrieq address

ZP\_DC\_P002
INTERMEDIATE FLOOR PLAN
drawing

01 JUN 2024 1:100
date scale


© DANIEL DARMANIN JUNE 2024


Rev. Daniel Cardona client


PARISH HOUSE PROJECT

Intermediate floor pre-1967/as approved PA 02601/97 changes marked

Intermediate floor as proposed

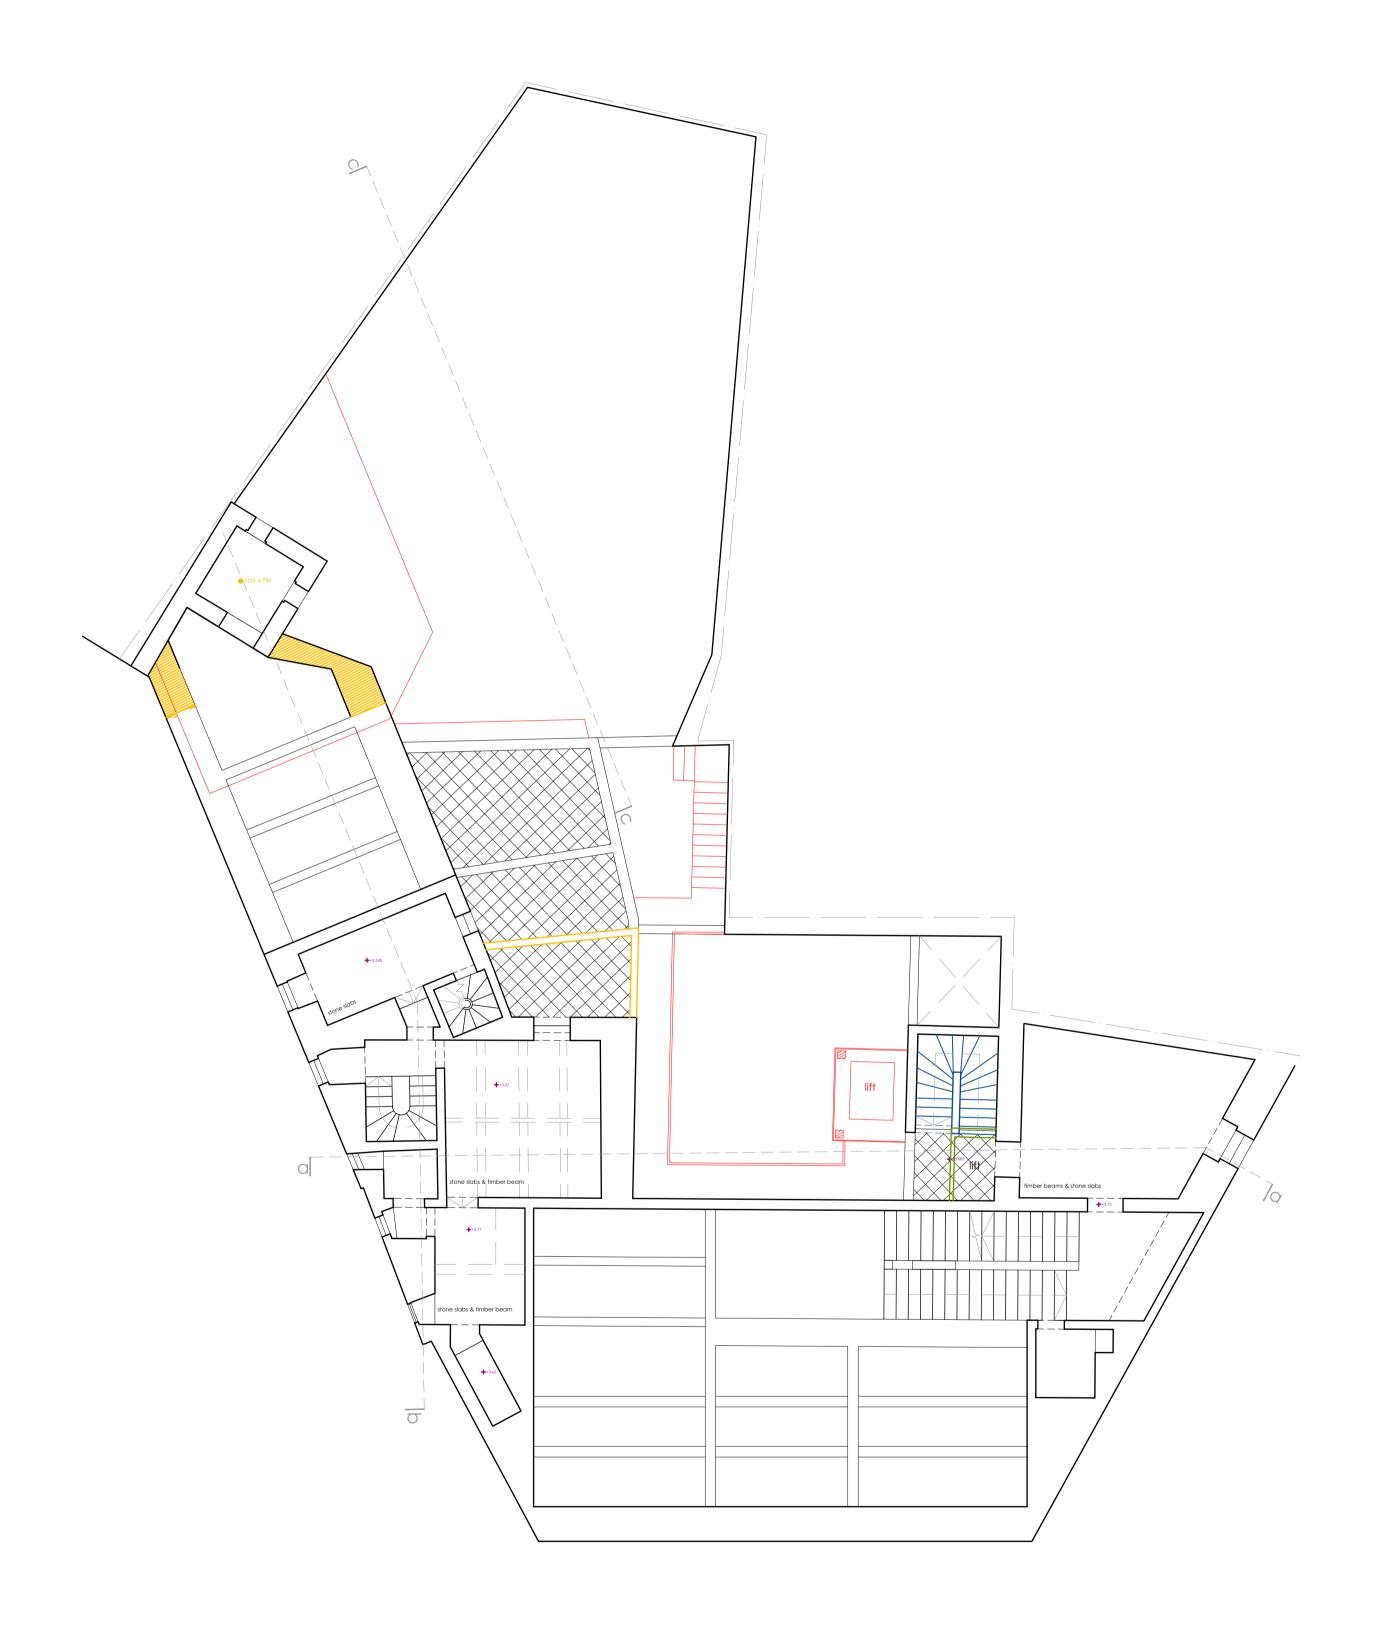

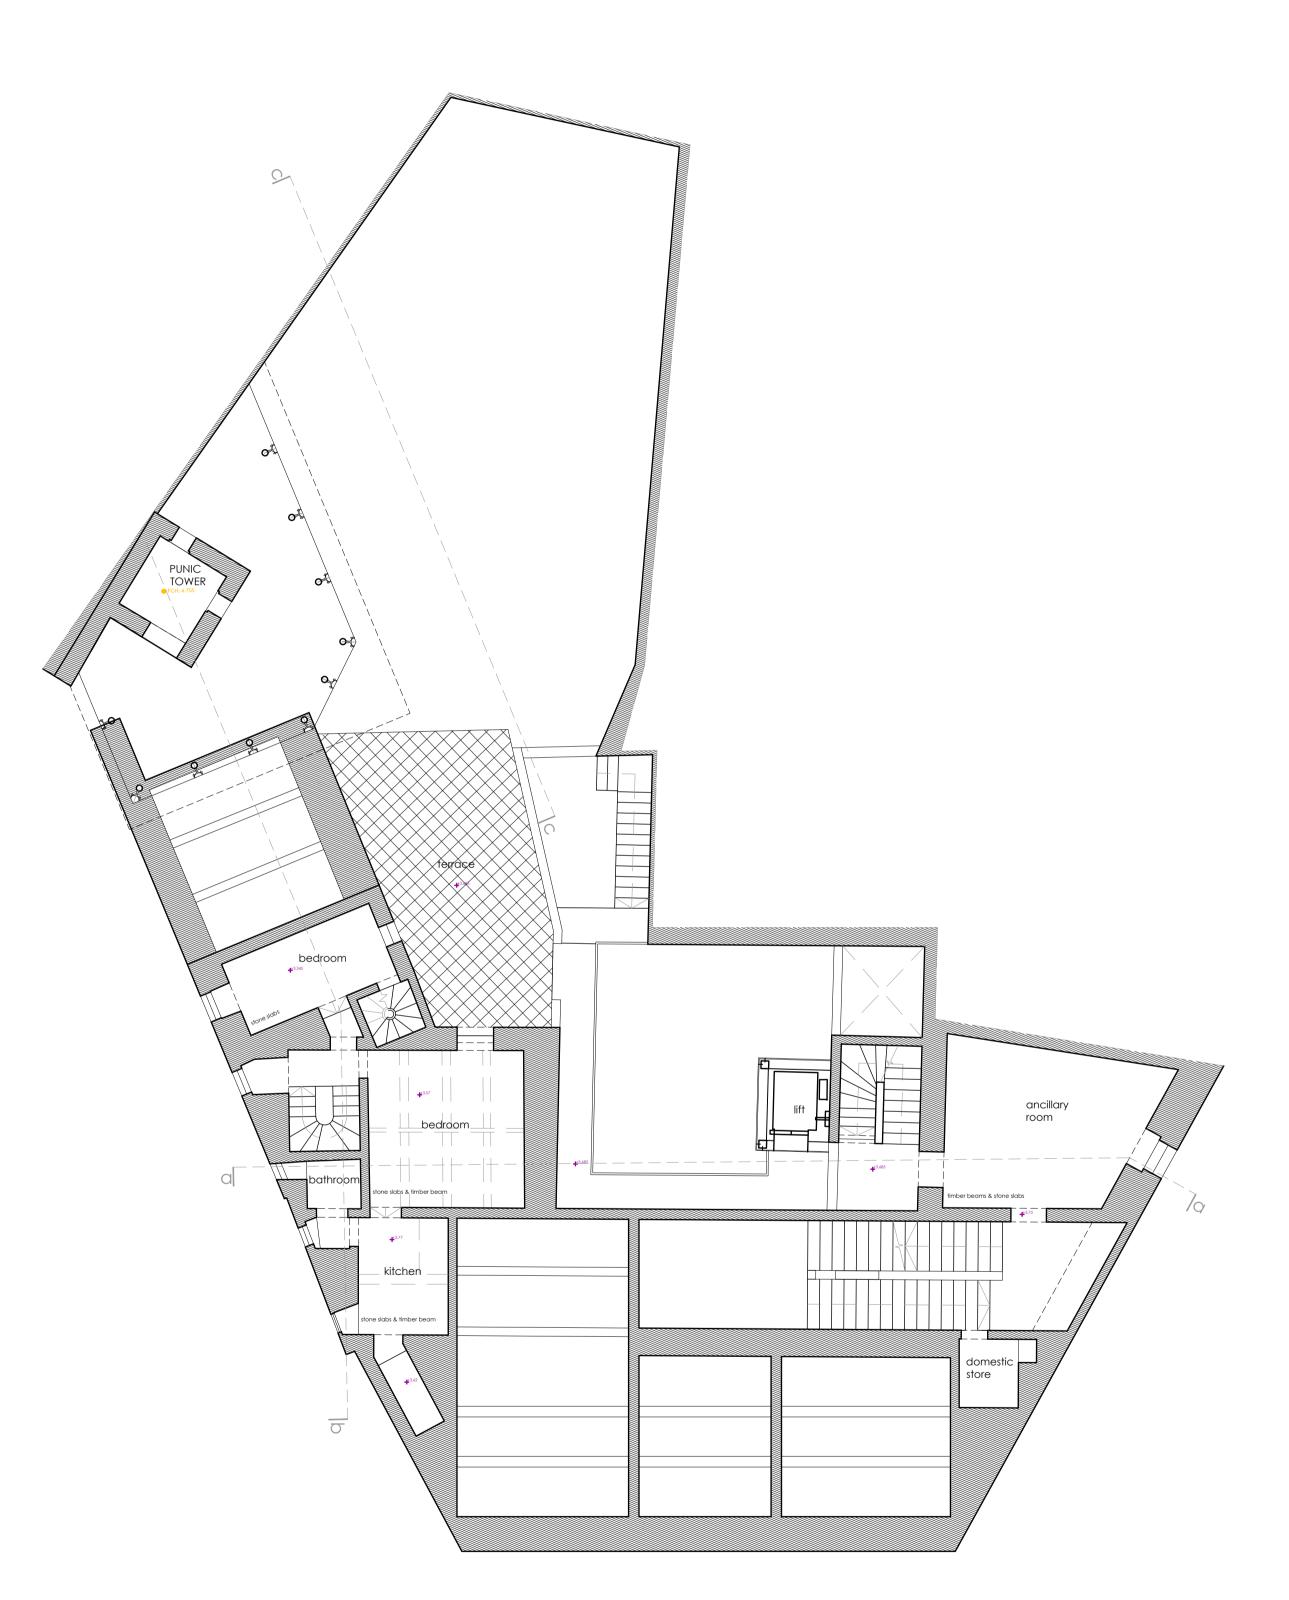

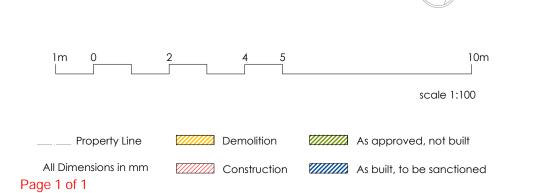

PARISH HOUSE PROJECT
project


24, Domus Curialis, Misrah ir-Repubblika, Żurrieq
address


ZP\_DC\_P003
FIRST FLOOR PLAN
drawing


01 JUN 2024 1:100
date 1:100
scale


Rev. Daniel Cardona client

First floor pre-1967/as approved PA 02601/97 changes marked

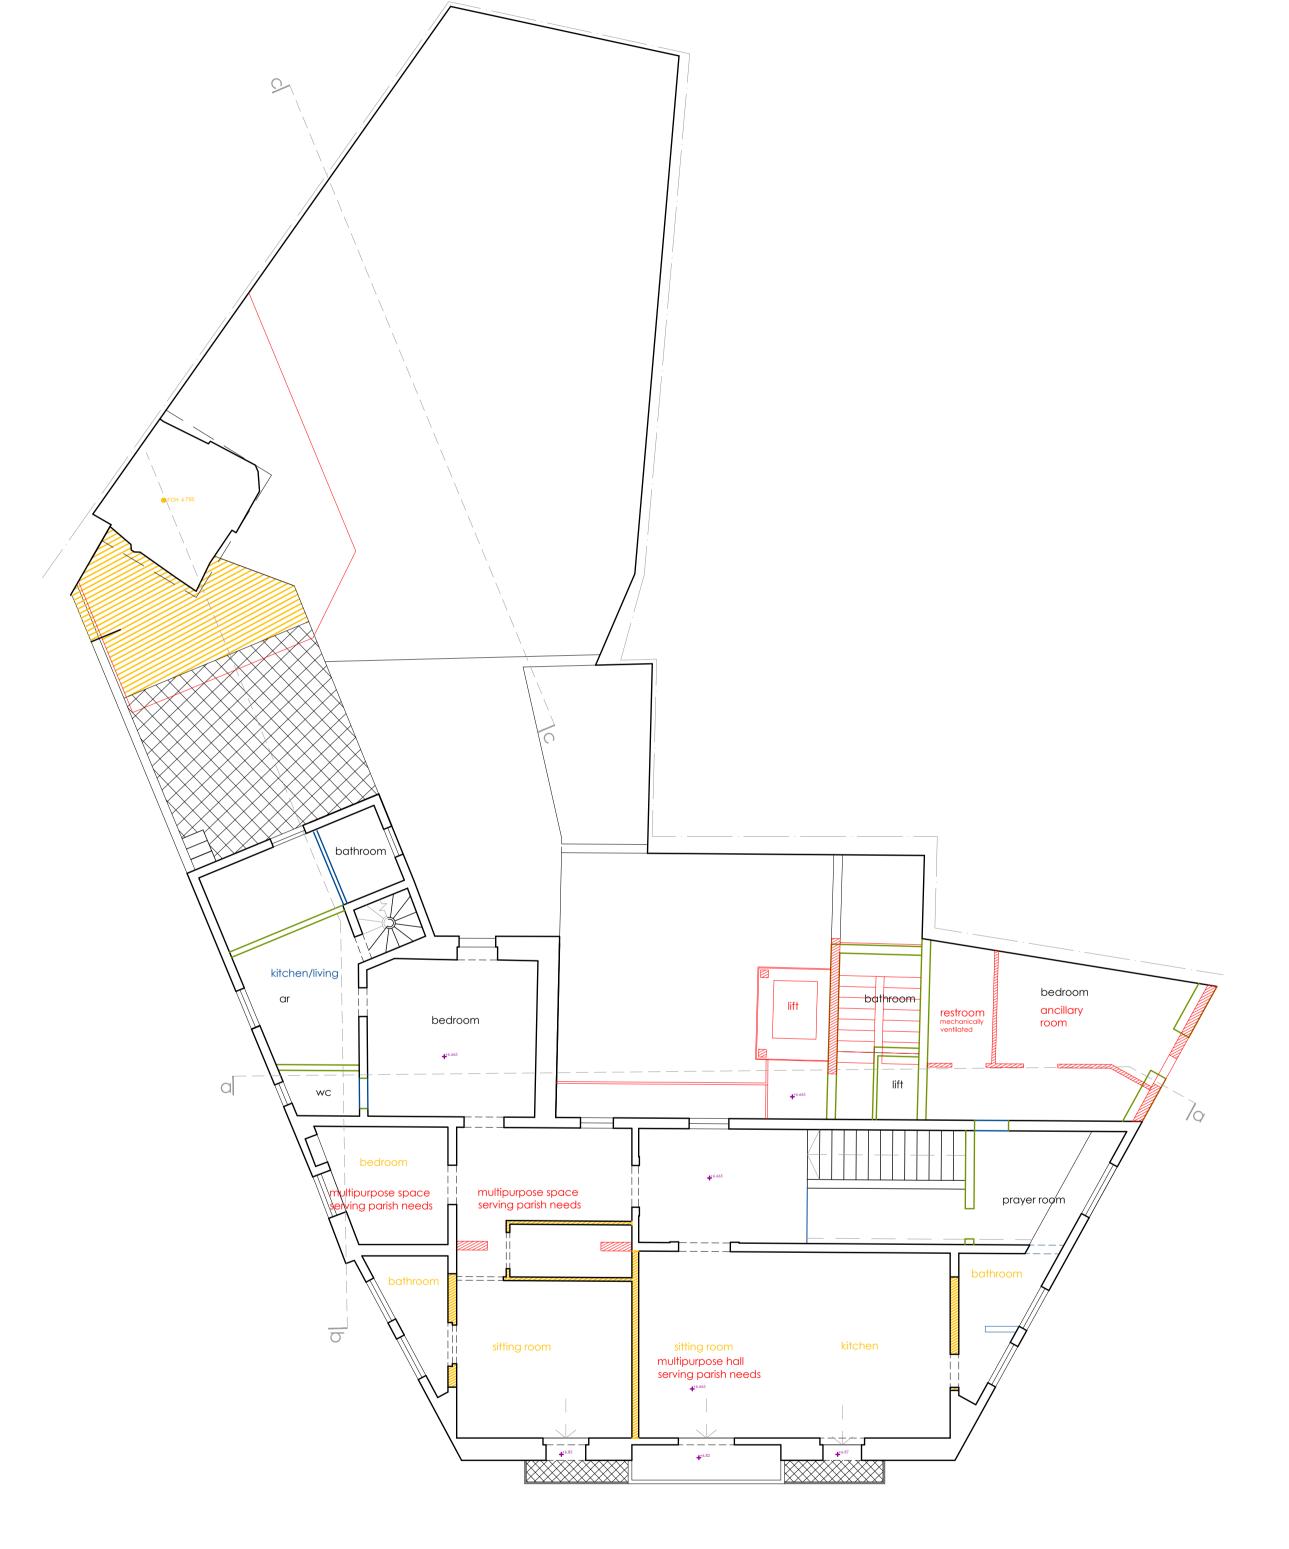

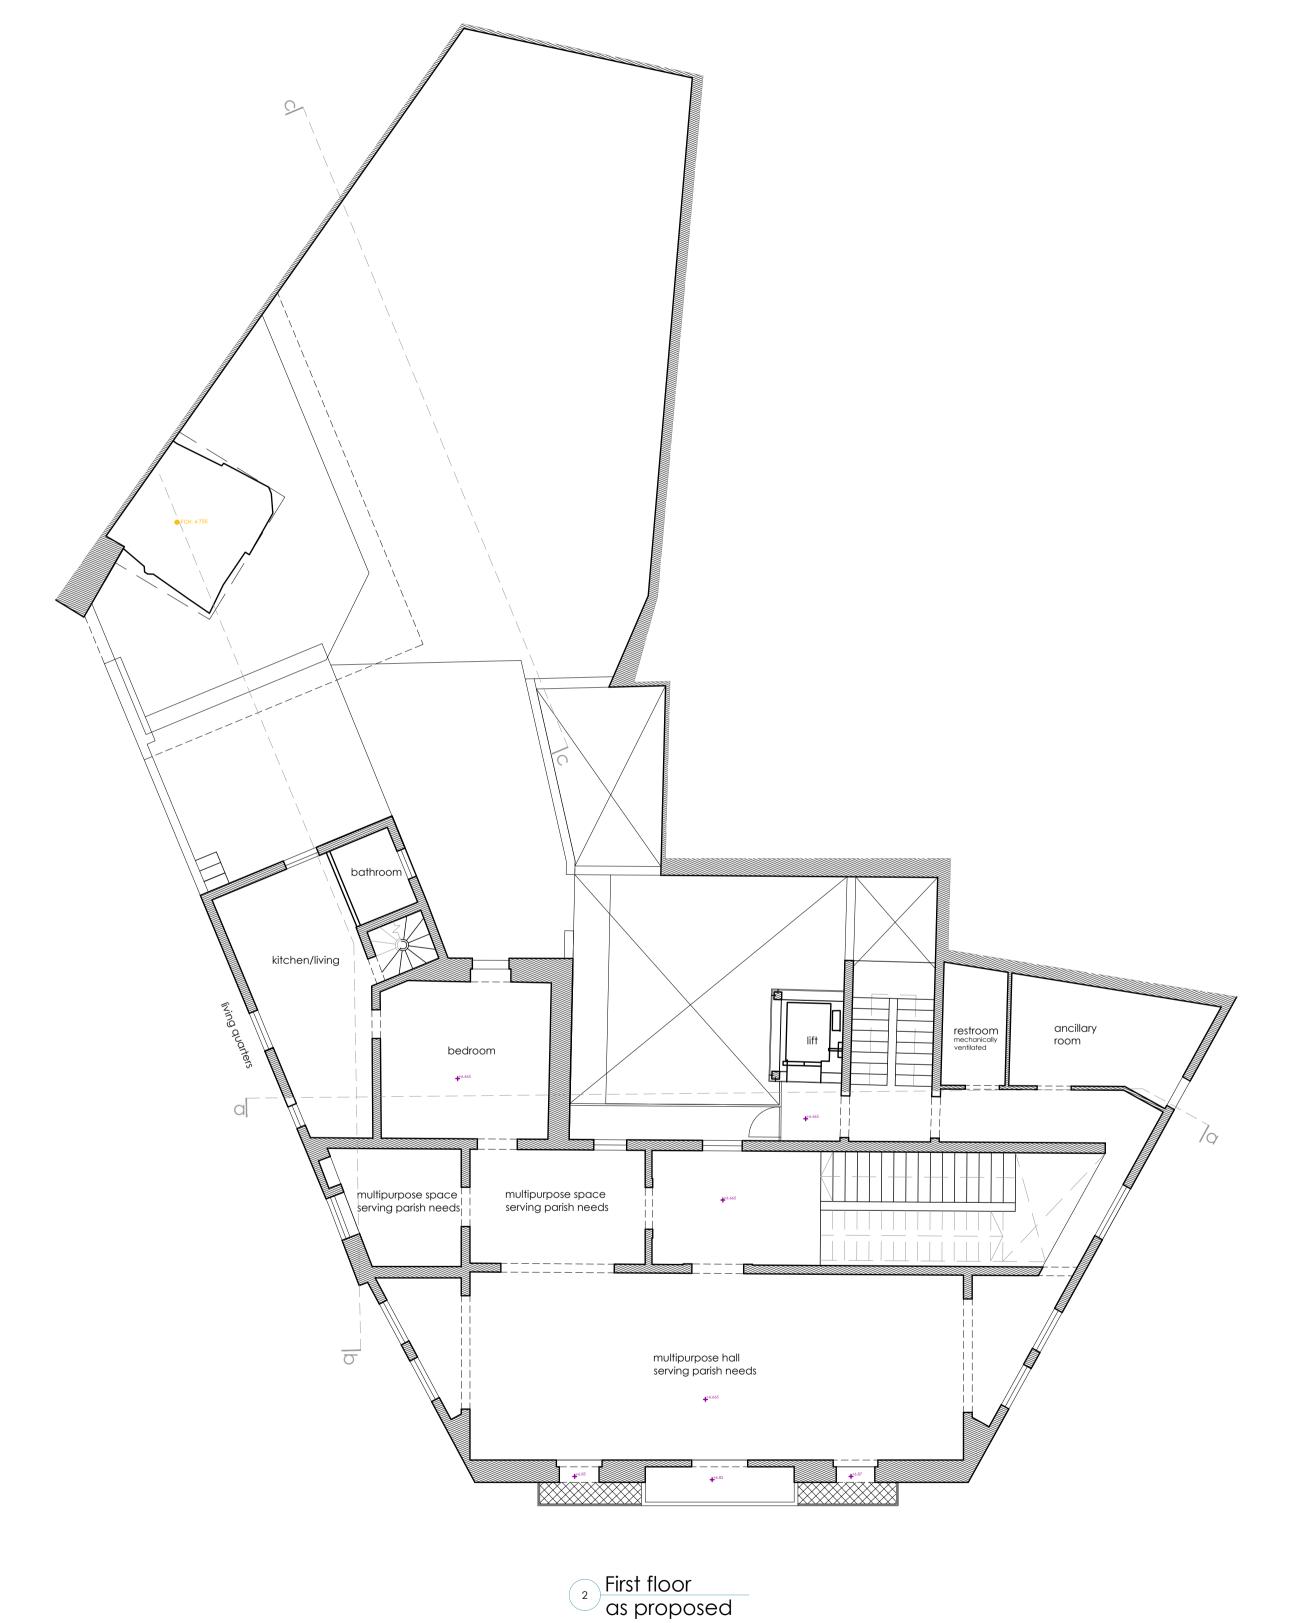


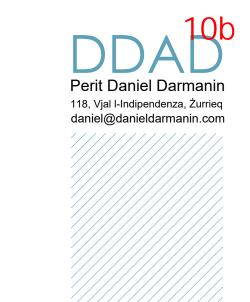

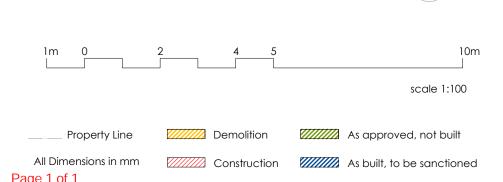


24, Domus Curialis, Misraħ ir-Repubblika, Żurrieq address ZP\_DC\_P004 ROOF PLAN 01 JUN 2024 date © DANIEL DARMANIN JUNE 2024

lightweight roof -not accessible ramp 1:12 Roof pre-1967/as approved PA 02601/97 changes marked Roof as proposed PARISH HOUSE PROJECT

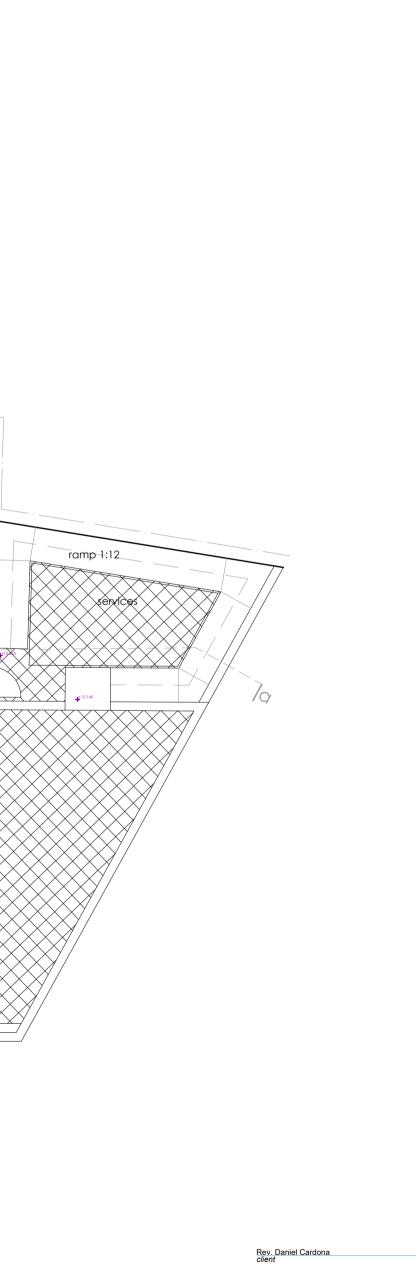






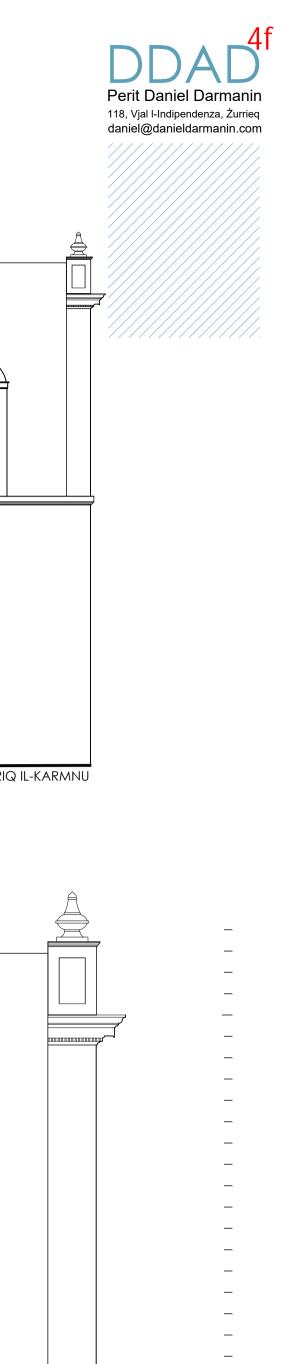



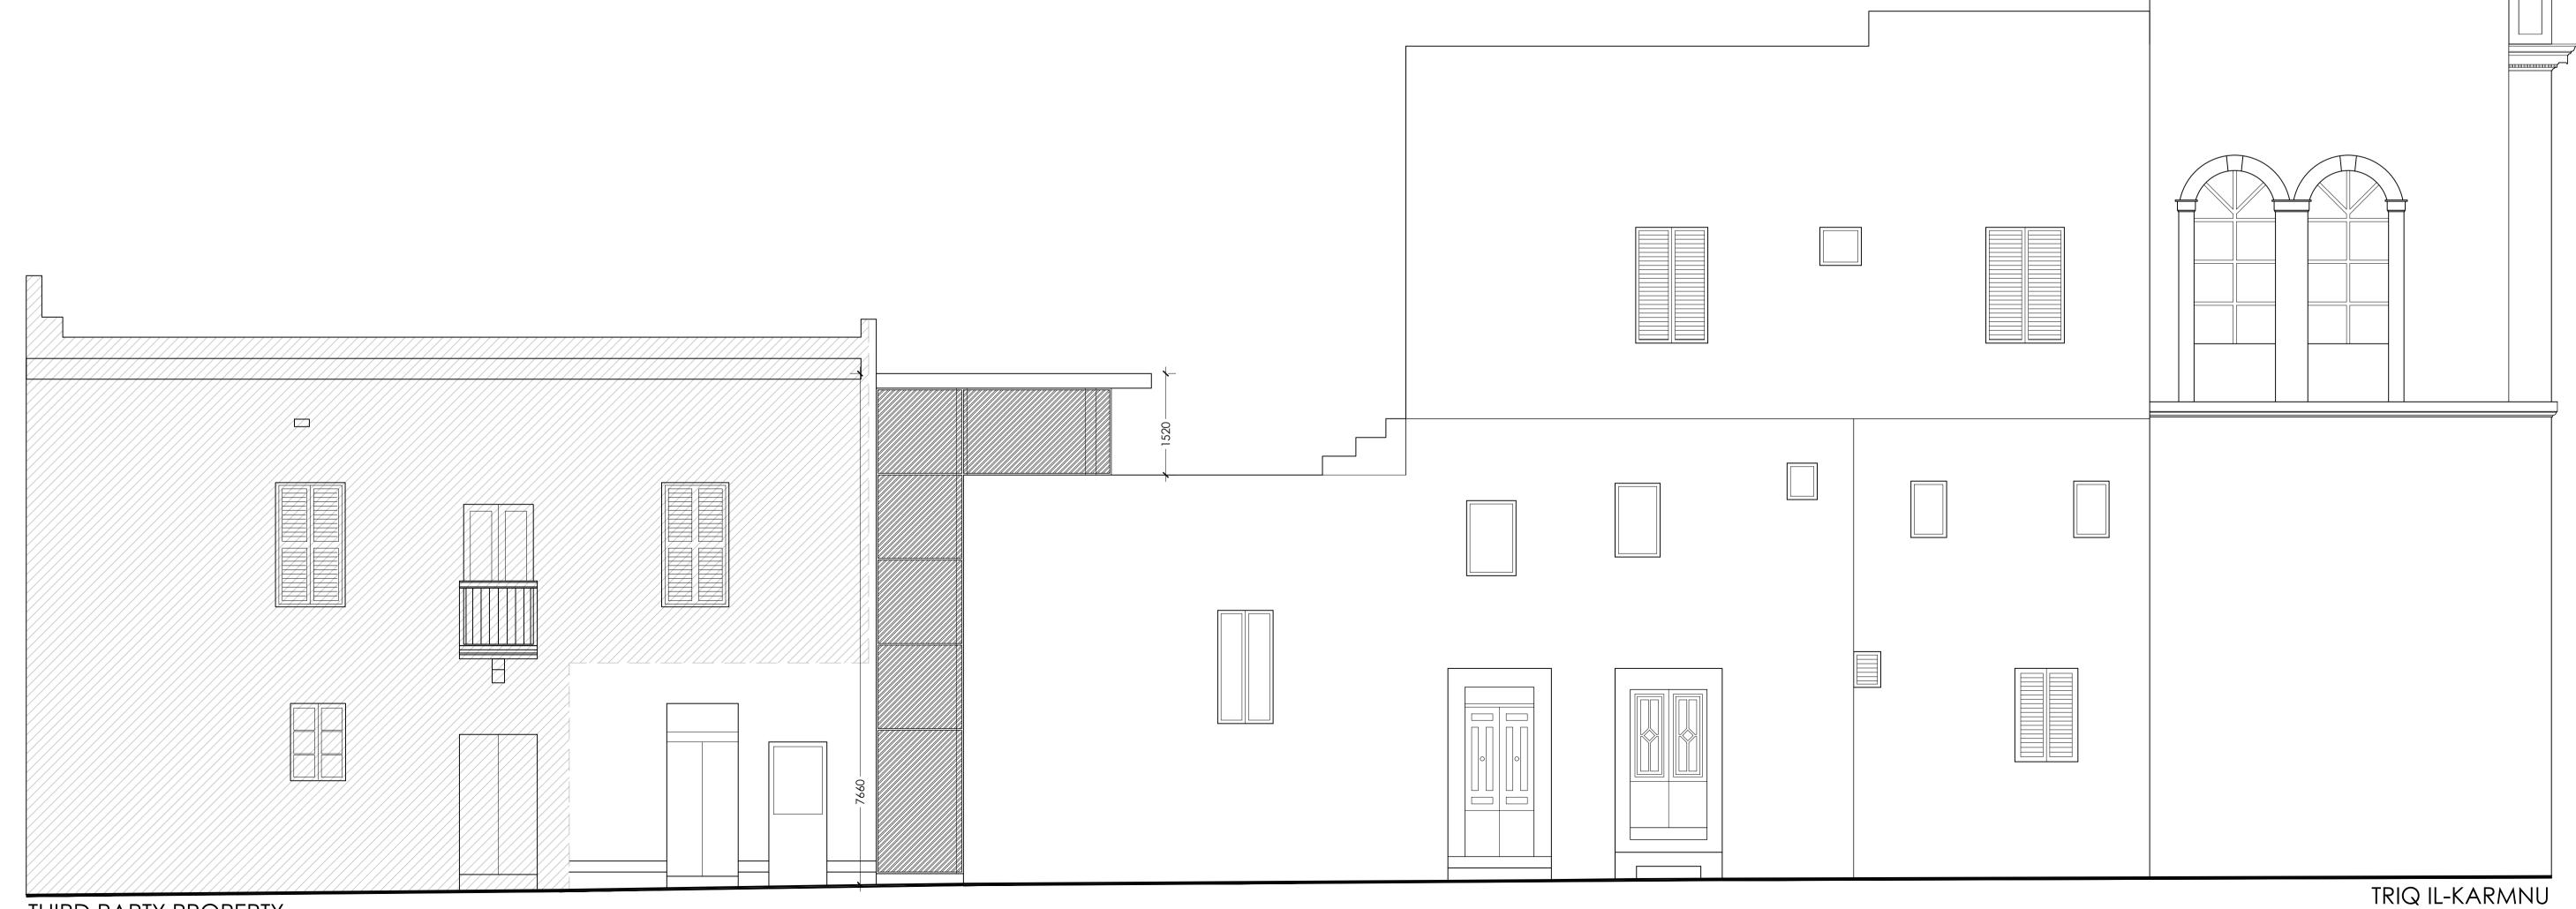

\_\_\_\_ Property Line \_\_\_\_\_\_ Demolition All Dimensions in mm Construction scale 1:50

THIRD PARTY PROPERTY

Side Facade - Triq il-Karmnu as proposed 1:50

Rev. Daniel Cardona client PARISH HOUSE PROJECT 24, Domus Curialis, Misraħ ir-Repubblika, Żurrieq address ZP\_DC\_P006 PLAN & SECTIONS

01 JUN 2024 date

© DANIEL DARMANIN JUNE 2024