


Along Section Line B:B'

Typical proposed steel structure details

Scale 1:10

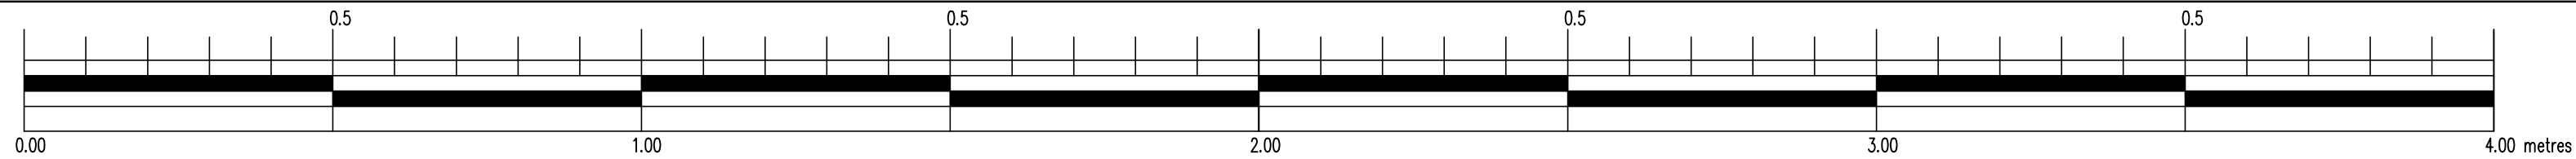

Project Title

Dismantling of existing staircase
construction of two storage
levels and goods lift at the
Ta' Giezu Conventual Church, Rabat.

Client
Patri Clive Camilleri OPM

Drawing Title
Details of proposed storage levels

Job ref A/835			Date 03/06/24			
Scale 1:10; 1:100			Drwg. No. T14-24			
Rev						