


View 1 - from the South

Not To Scale

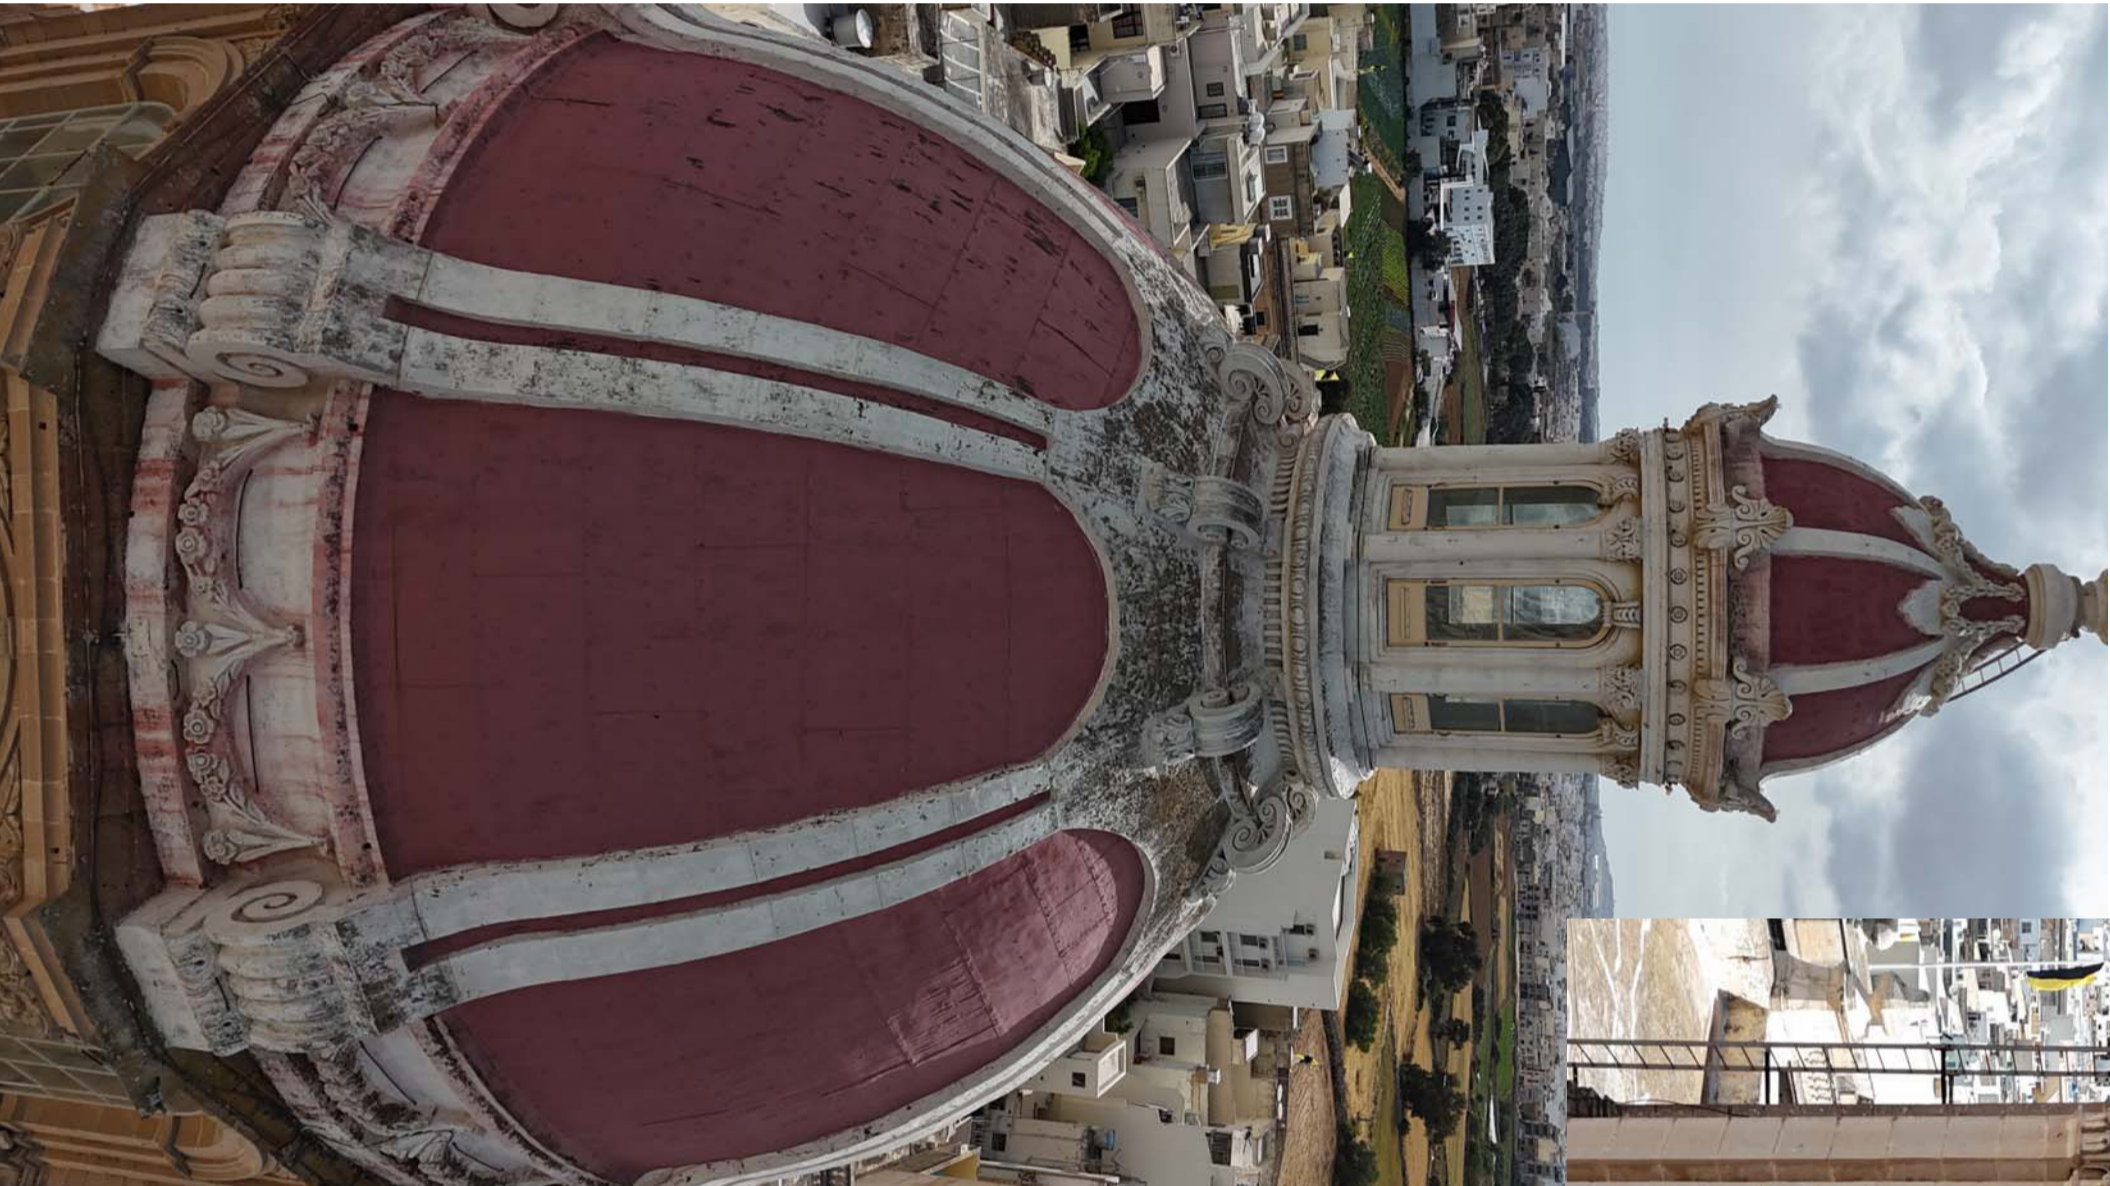

View 2 - from the North West


Not To Scale



View 3 - from the West

Not To Scale

Restoration of lantern, dome and drum to repair damages observed and highlighted in the report 'A case for the Restoration of the Zabbar Parish Dome'. Further surveys and studies are currently ongoing.

Rev: -	-	-	AM
 engineering the ground			
ADRIAN WILSHD - BE&A(Hons), MSc (Lond), PhD (MPhil), DIC, Part 1 CHRISTIAN SCHEMBRI - BE&A(Hons), MSc (Lond), DIC, Part 1			
Project: Restoration of Lantern, Dome and Drum Zabbar Parish Church Sanctuary Street, Zabbar			
Drawing: Side views			
Drawn: CS			Project No.: 0709
Checked: AM			Drawing No: 002
Date: 16/06/2024			
Scale: N.T.S.	A2		