



INTERNAL

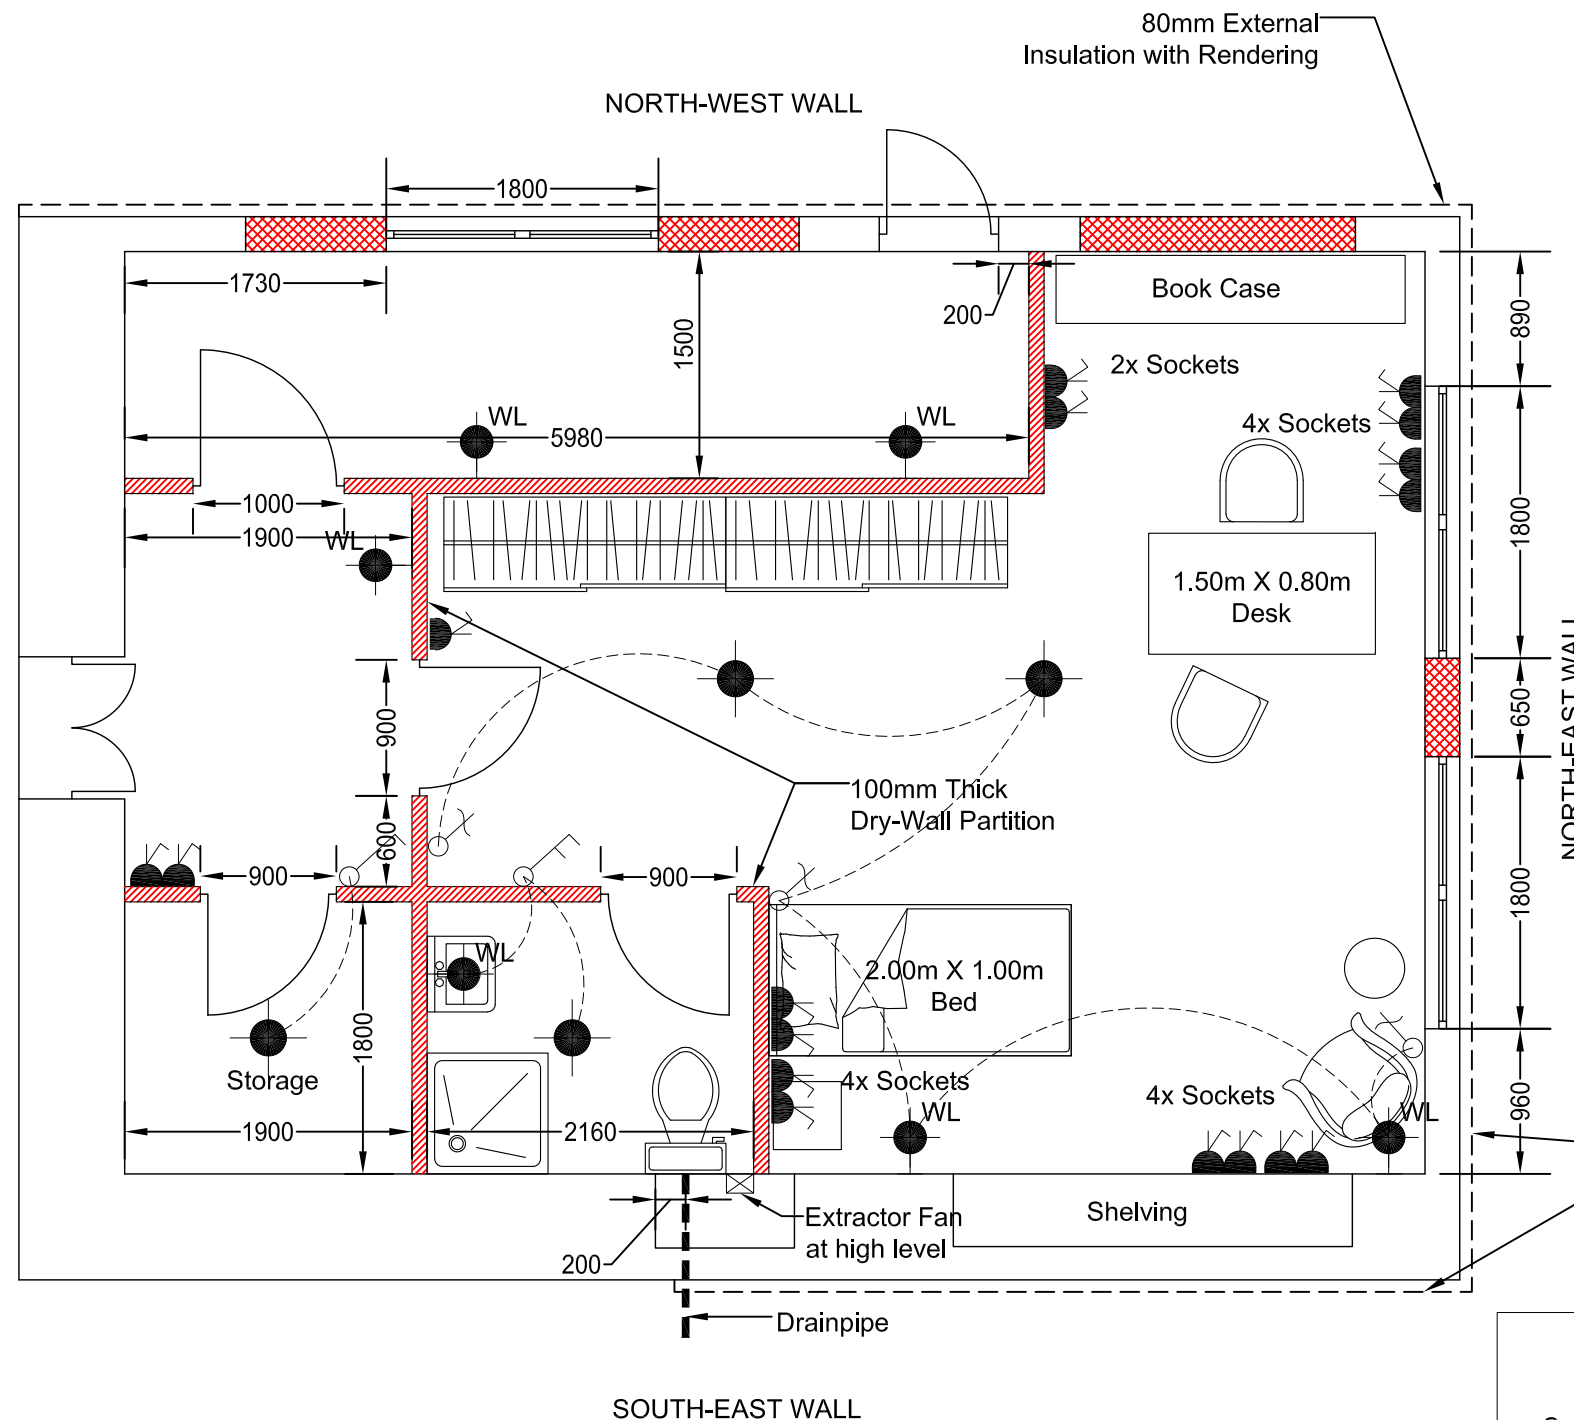

PROPOSED PLAN

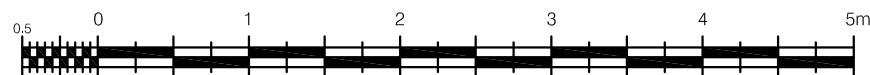

SCALE 1:50

Legend:

- To Block
- 100mm Gypsum Partitions
- WL Wall Lights
- Ceiling Light
- Double Socket Outlets
- Single Socket Outlets
- Two Way Switch
- One Gang/ One Way Switch
- One Gang/ Two Way Switch

Note:

- Windows in aluminium- thermal break, double glazed and 200mm wide Sun Louvre shading.
- Proprietary external insulation 80mm thick with proprietary external render. Add metal flashings on parapet wall (Opramorta).
- Acoustic drywall partitions 50mm studs. 2 Layer of gypsum board on each side.(i.e. 4 layers in total). Place mineral wool density 80kg/m³ internally.

FOR INFORMATION

A	15-11-2024	L.T.	General Revision
No.	Date	Initials	Revision Details

BEZZINA & COLE
ARCHITECTS & ENGINEERS


52, Sir Augustus Bartolo Street, Ta' Xbiex, XBX 1099 MALTA
Tel. (356) 21310966, Email: info@bezzina.cole.com

Partner In Charge.	Project Architect.
K.Cole	.

Job Title.
NEW BEDROOM FOR THE CARMELITE FRIARS ST VENERA

Drawing Title.
Proposed Plan and Gypsum Partition Detail

Job No. 2024-077	Drawing No. AL(2-)02A
File Path. 4-1	
Scale. 1:50/5	Date. 31-10-24
Drawn. R.M.V.	Checked. K.Cole

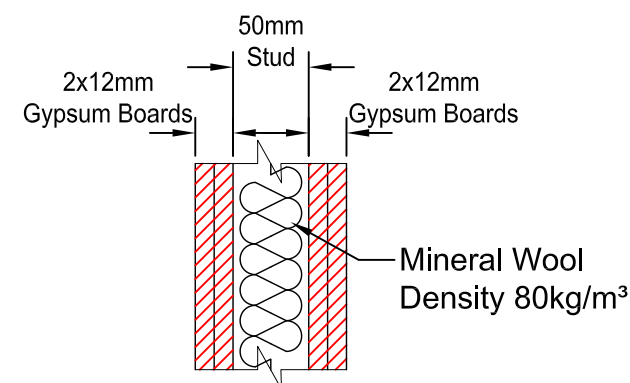

Gypsum Partition Detail

SCALE 1:5