


NOTES


FF	1" FUG BULF. FINISH	TA	TIMBER APERTURE
PF	PAIN'T FINISH	AA	ALUMINUM APERTURE
SF	STONE FINISH	MA	METAL APERTURE
WR	WROUGHT IRON RAILING	MC	MARBLE CLADDING
AR	ALUMINUM RAILING	CS	CORTEN STEEL
AGR	ALUMINUM GLASS RAILING		

■	TO CONSTRUCT	■	TO SANCTION
■	TO DEMOLISH	■	APPROVED BUT NOT BUILT

LEGEND

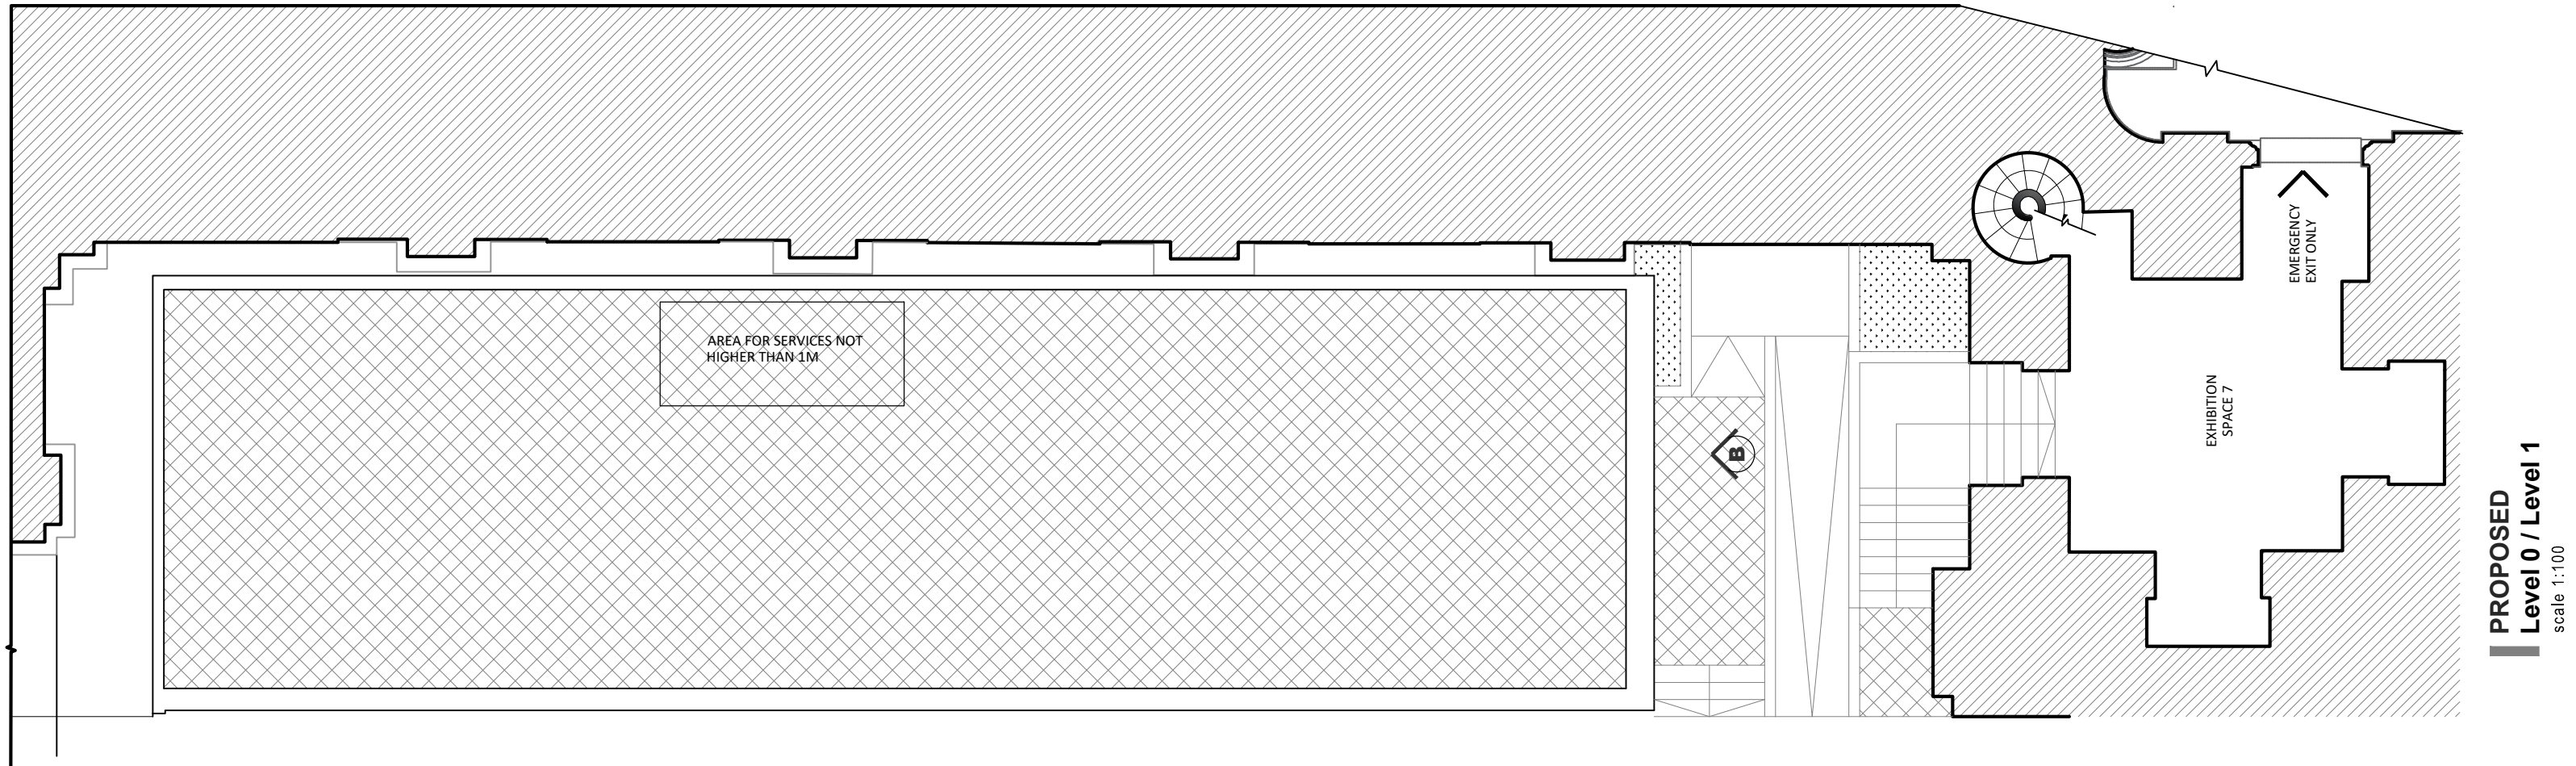

PROPOSED
Roof Layout (Clean Copy)
scale 1:100

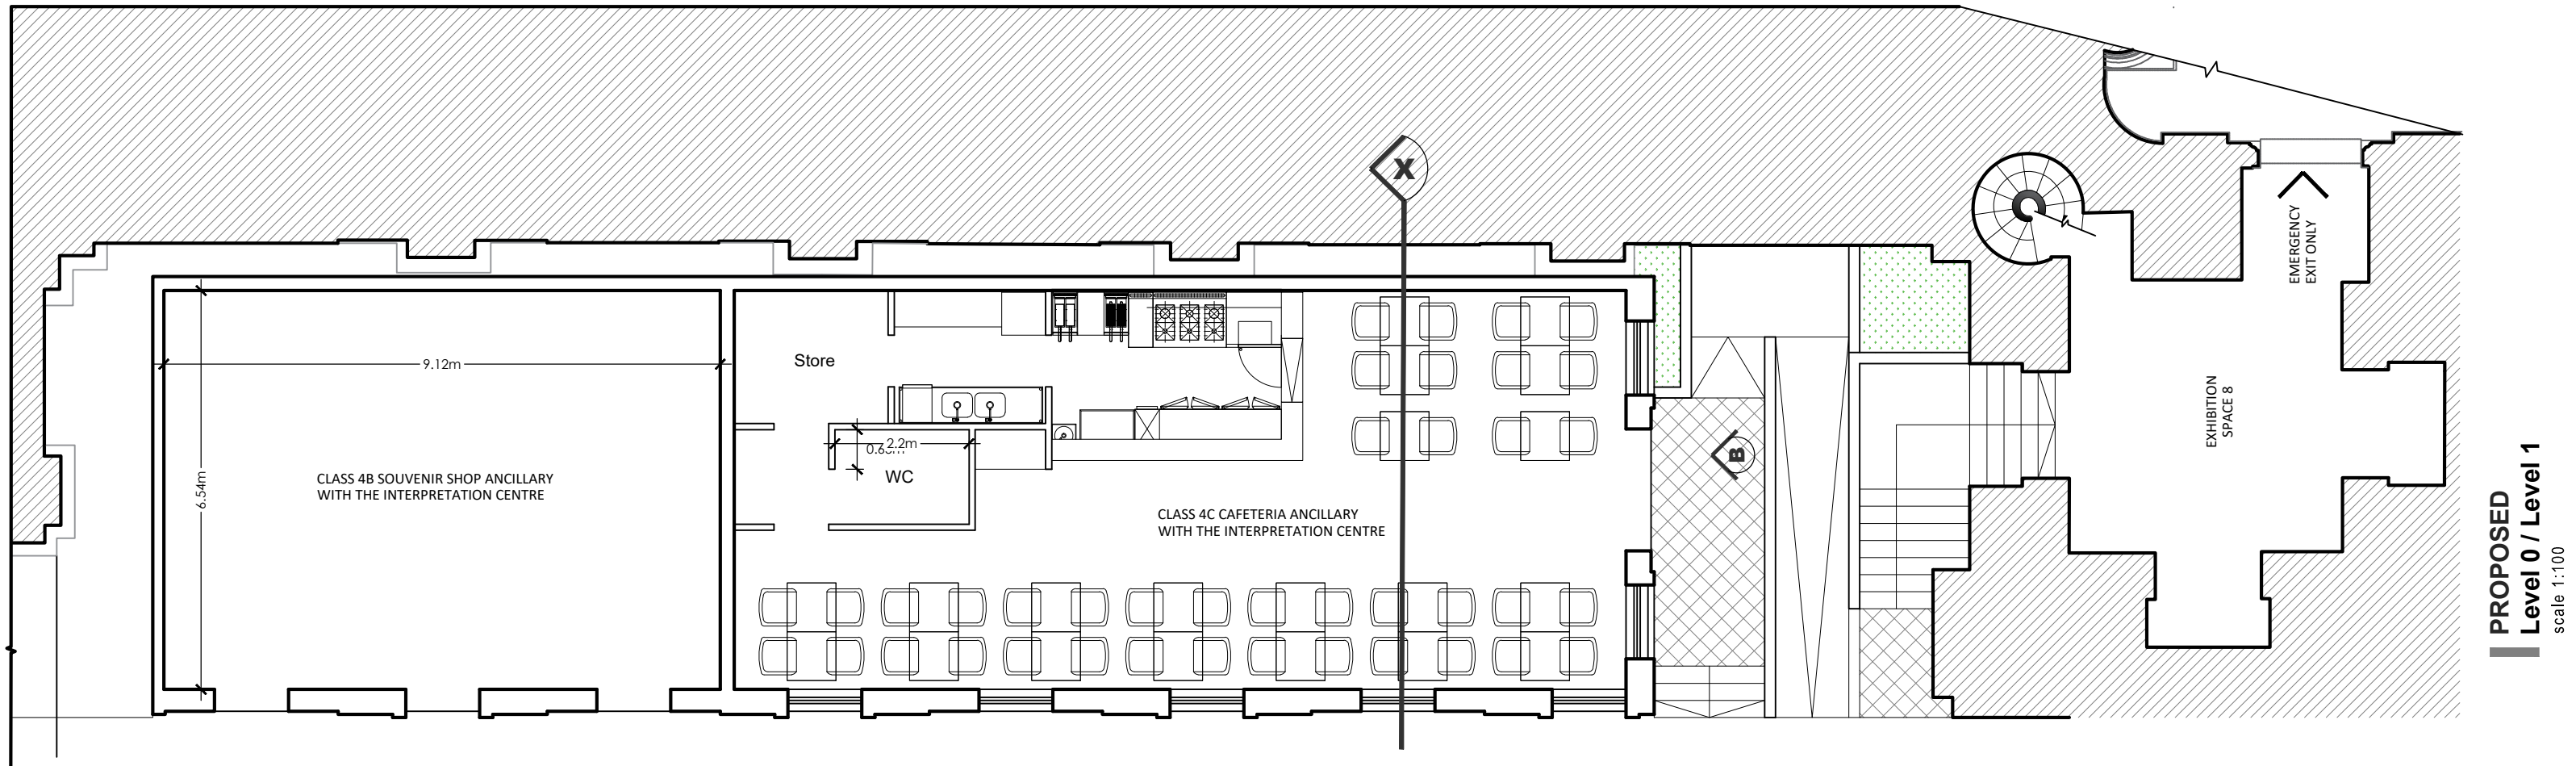

PROPOSED
Layout Plan - Class 4C Cafeteria & Class 4B (Clean Copy)
scale 1:100

PROJECT

Proposed conversion of two bellry towers forming part of Christ the King Basilica into an interpretation centre and construction of a Class 4C cafeteria and Class 4B Shop

TITLE

Plans Ground & Roof Level

LOCALITY

Parrocchia Kristu Re
Paola

CLIENT

Marc Camilleri

DRAWING REFERENCE

id23045

SCALE

1:50, A1

DATE

December 2024

DRAWN BY

B. Warrington

PROJECT ARCHITECT

R. Spiteri