


NOTES


FF	1 FUD BULF/ FINISH	TA	TIMBER APERTURE
PF	PAIN/ FINISH	AA	ALUMINIUM APERTURE
SF	STONE FINISH	MA	METAL APERTURE
WR	WROUGHT IRON RAILING	MC	MARBLE CLADDING
AR	ALUMINIUM RAILING	CS	CORTEN STEEL
AGR	ALUMINIUM GLASS RAILING		

■	TO CONSTRUCT	■	TO SANCTION
■	TO DEMOLISH	■	APPROVED BUT NOT BUILT

LEGEND

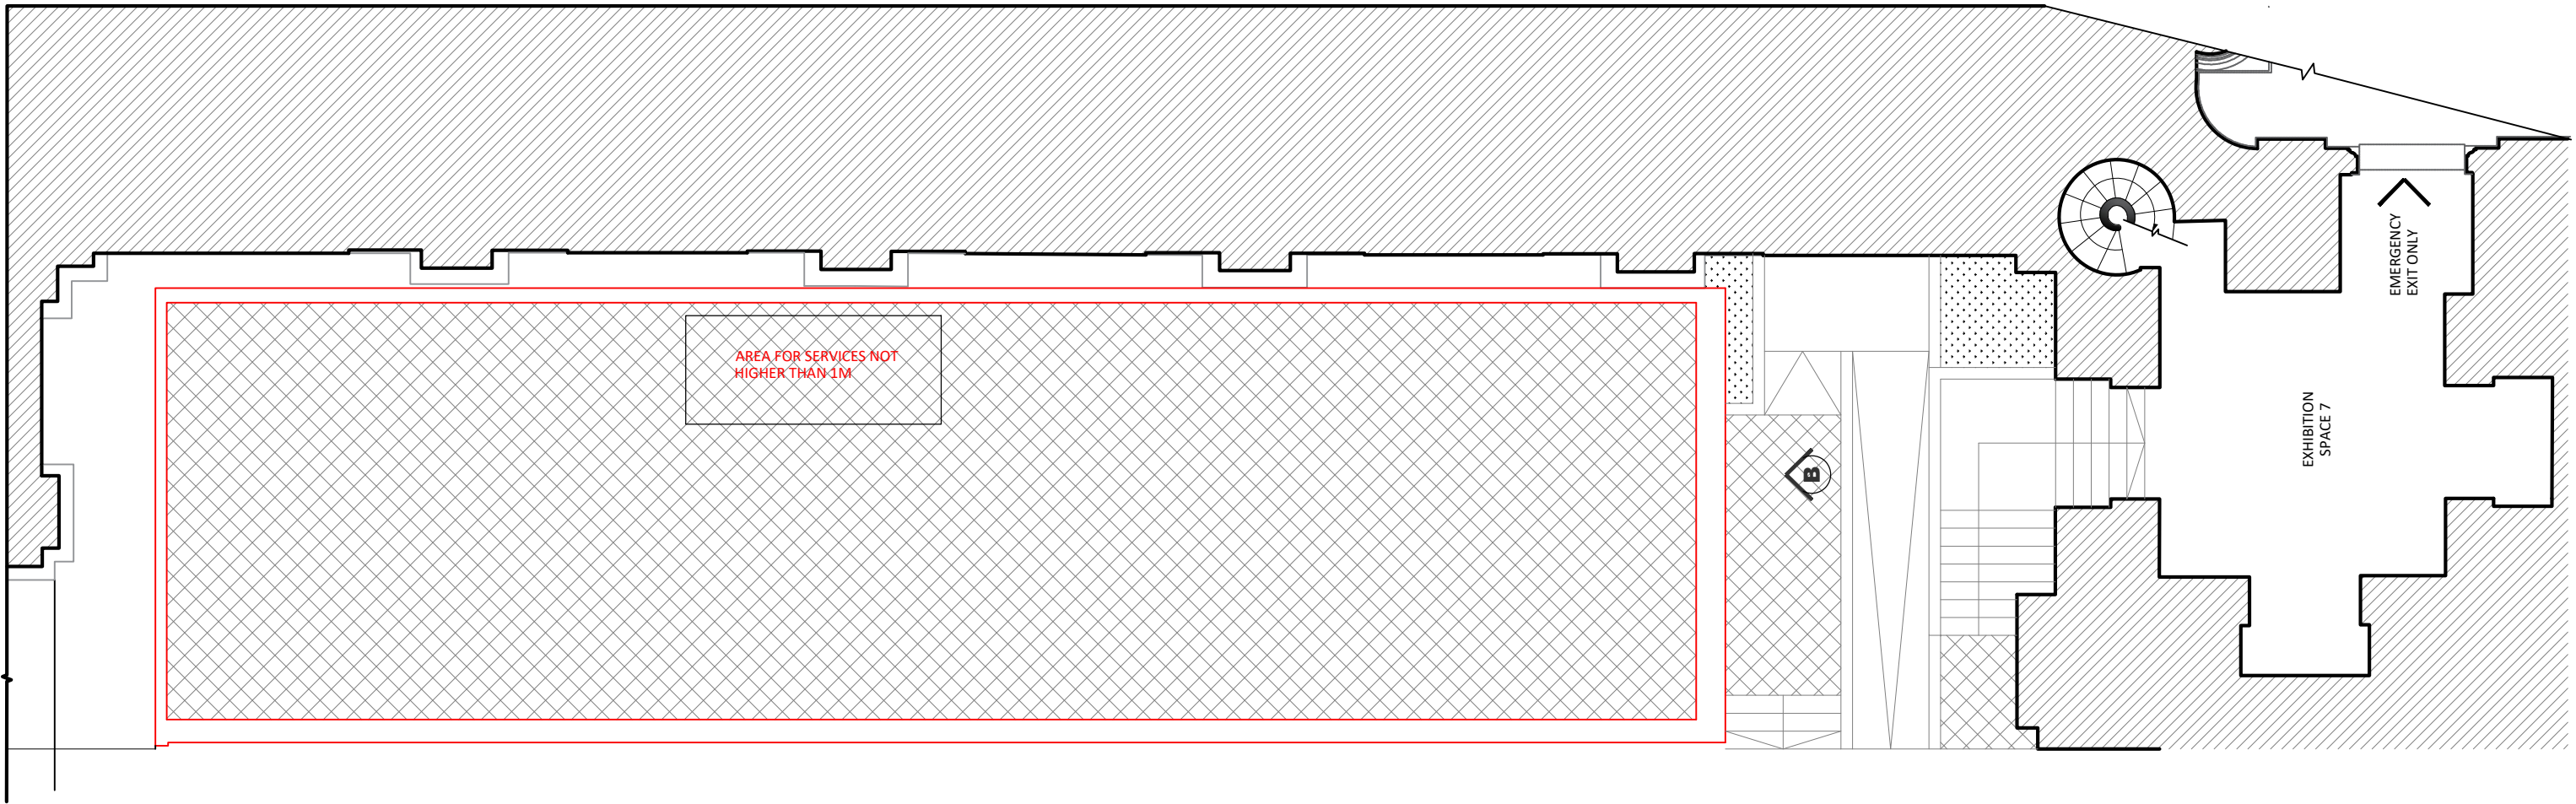

PROPOSED
Roof Layout
scale 1:100

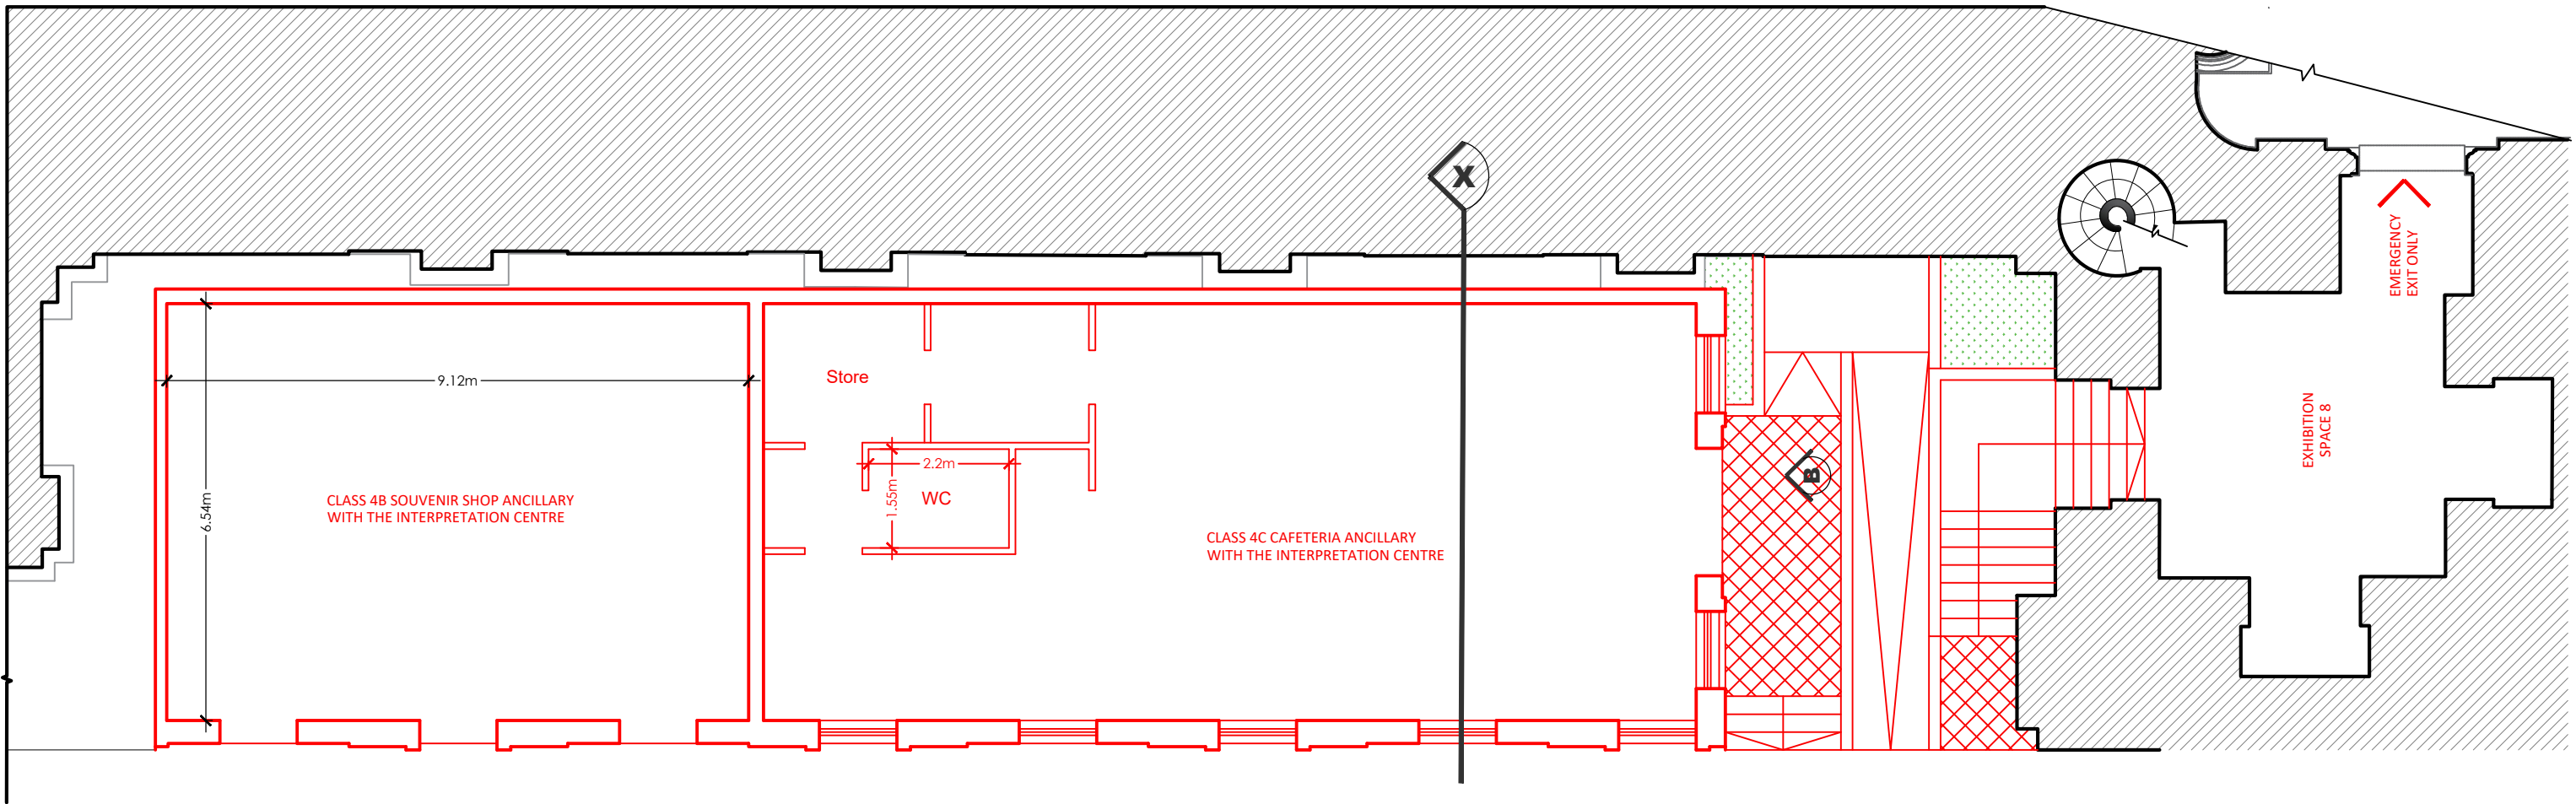

PROPOSED
Layout Plan - Layout Plan - Class 4C Cafeteria & Class 4B
scale 1:100

PROJECT

Proposed conversion of two bellry towers forming part of Christ the King Basilica into an interpretation centre and construction of a Class 4C cafeteria and Class 4B Shop

TITLE

Plans Ground & Roof Level

LOCALITY

Parrocchia Kristu Re
Paola

CLIENT

Marc Camilleri

DRAWING REFERENCE

id23045

SCALE

1:50, A1

DATE

December-2024

DRAWN BY

B. Warrington

PROJECT ARCHITECT

R. Spiteri