



1b

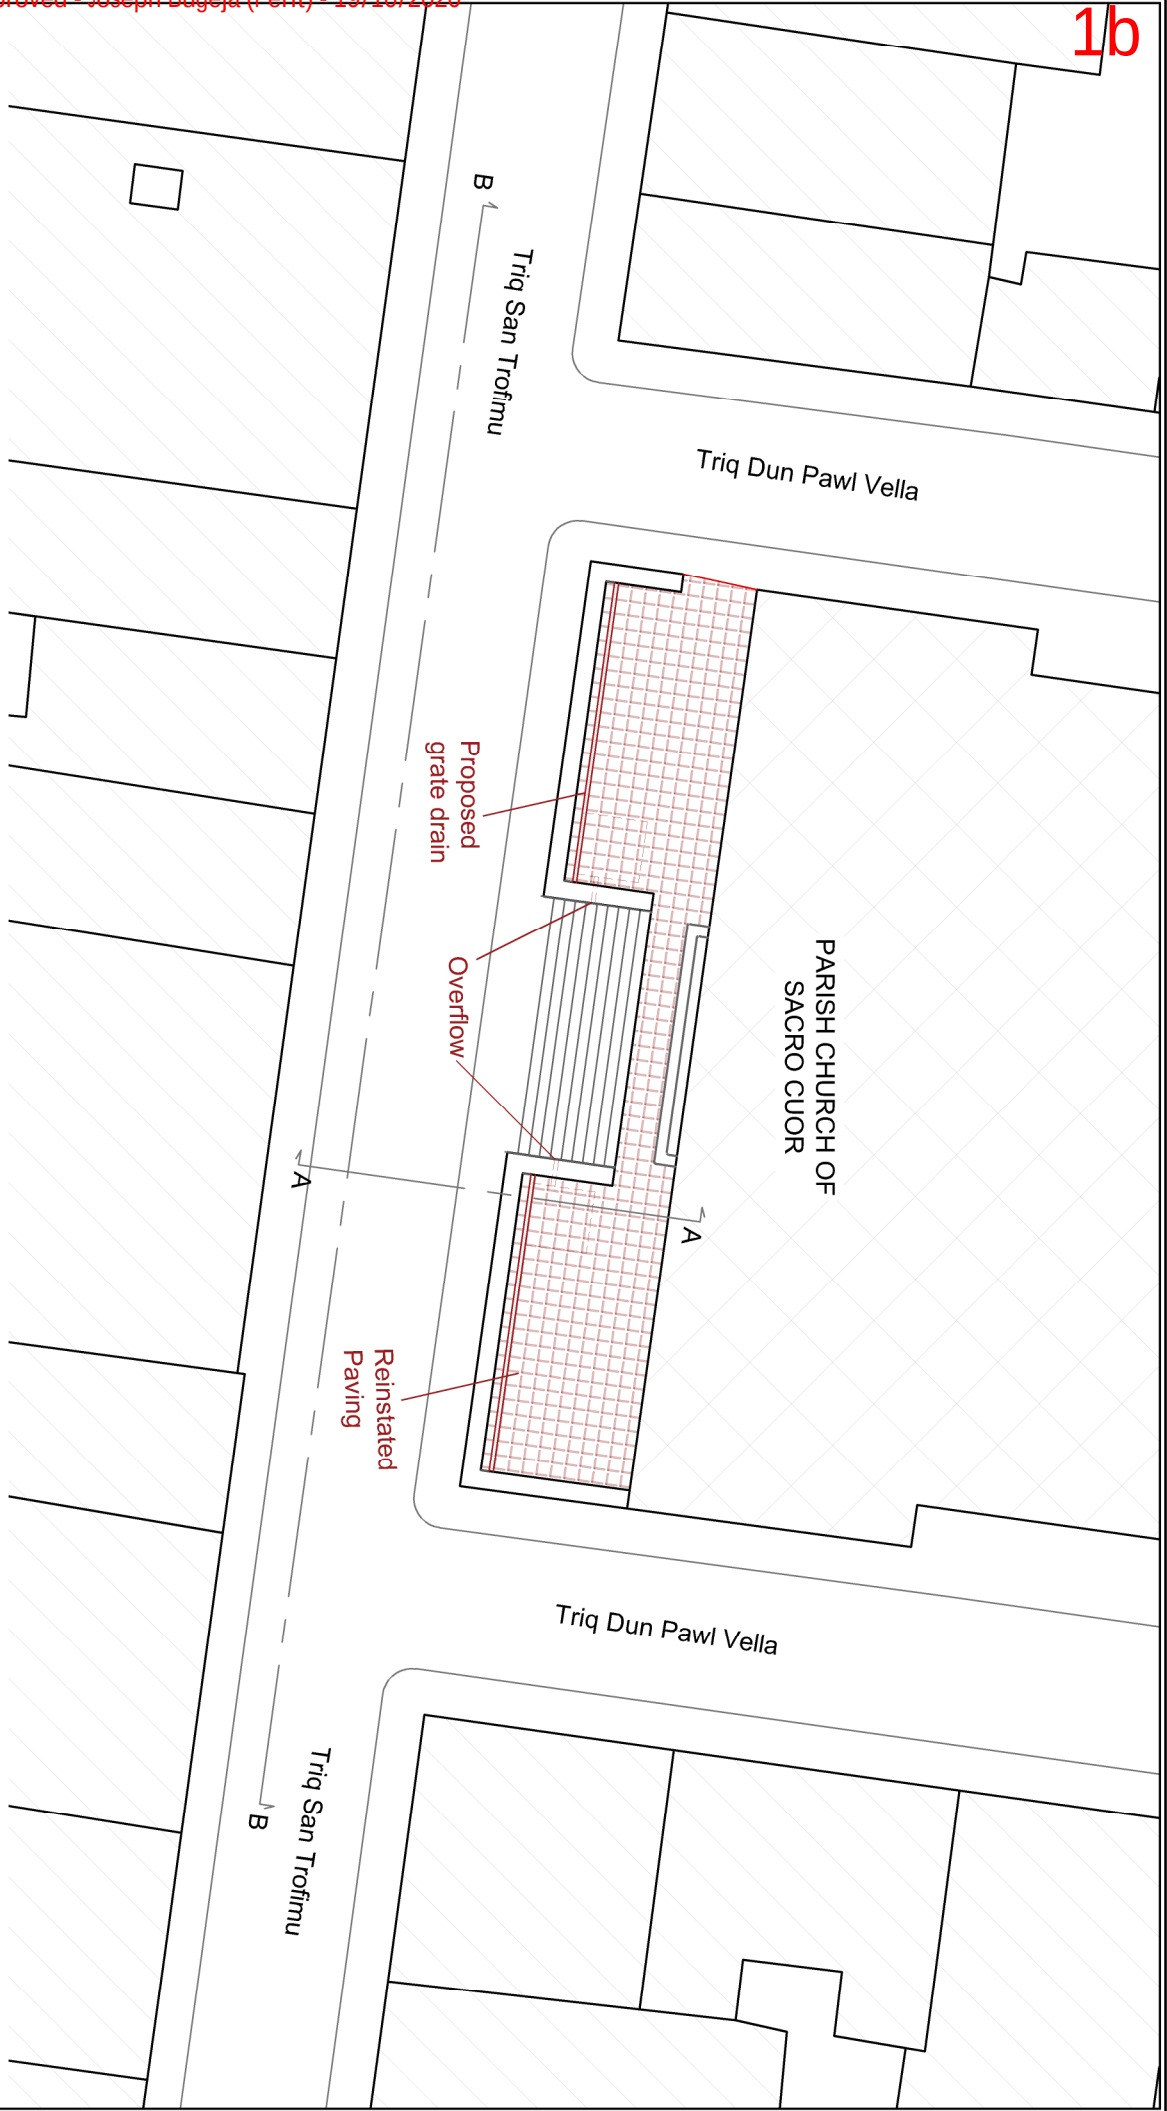

Block Plan
Scale: 1:200

 

Project:

Sacro Cuor,
Triq San Trofimmu,
Sliema

Drawing Name:

Paving of Pavis
Plan

Dwg No: 001

Rev No: -

Drawn:

DB

Date: 15.07.2020

Approved: JB

Scale: 1:200 (A4)

File No: J485


Joe Dugeja
Associates
Registered Professional
Engineer (No. 1000)
Civil (400)