

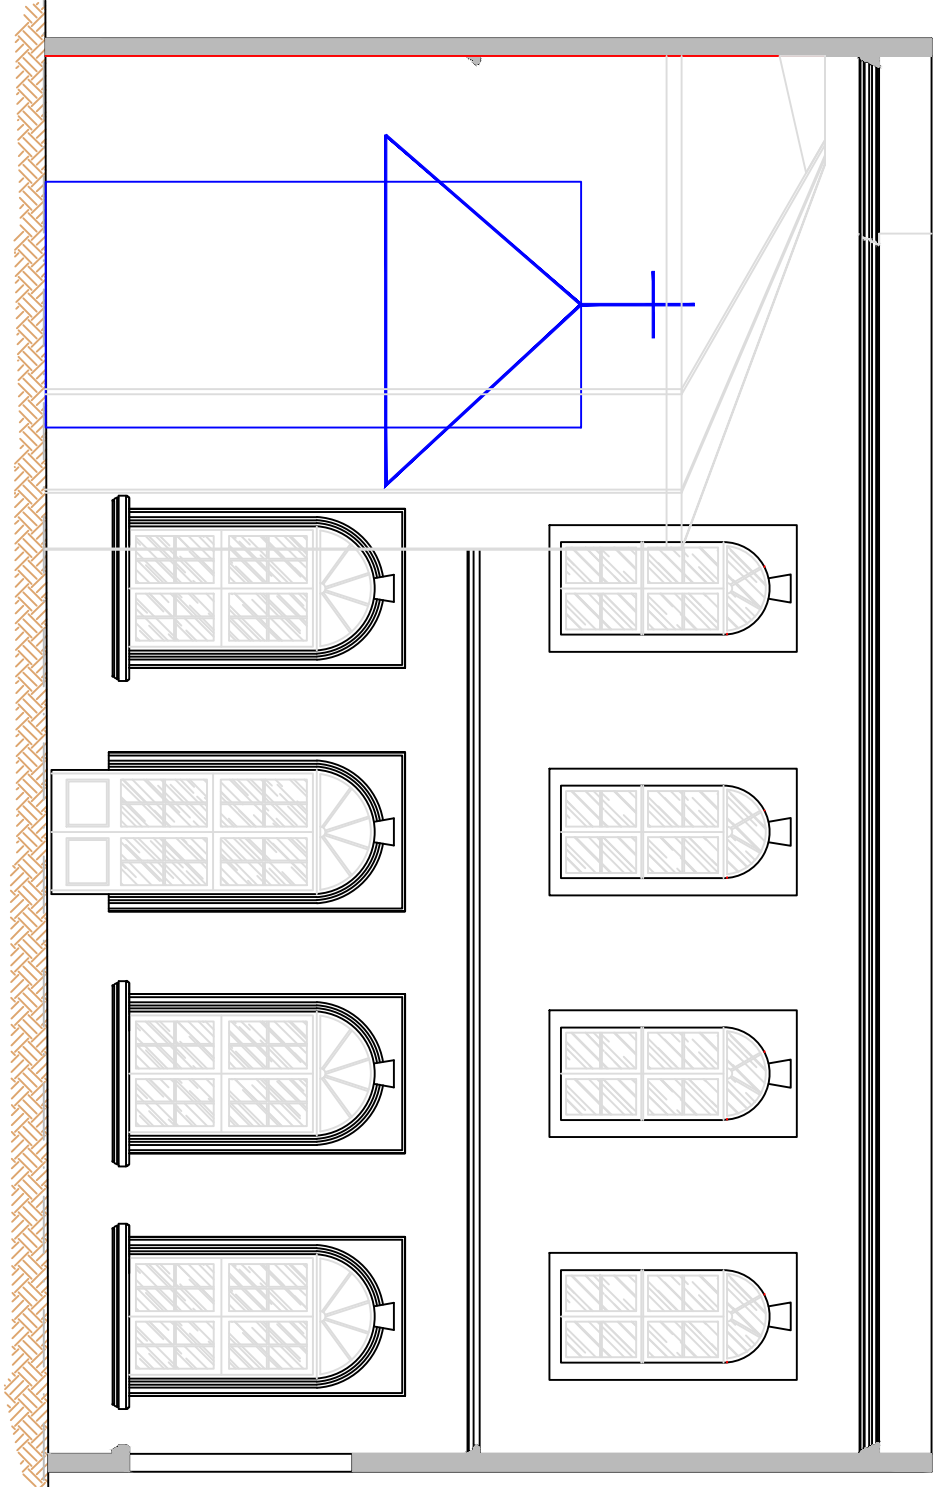
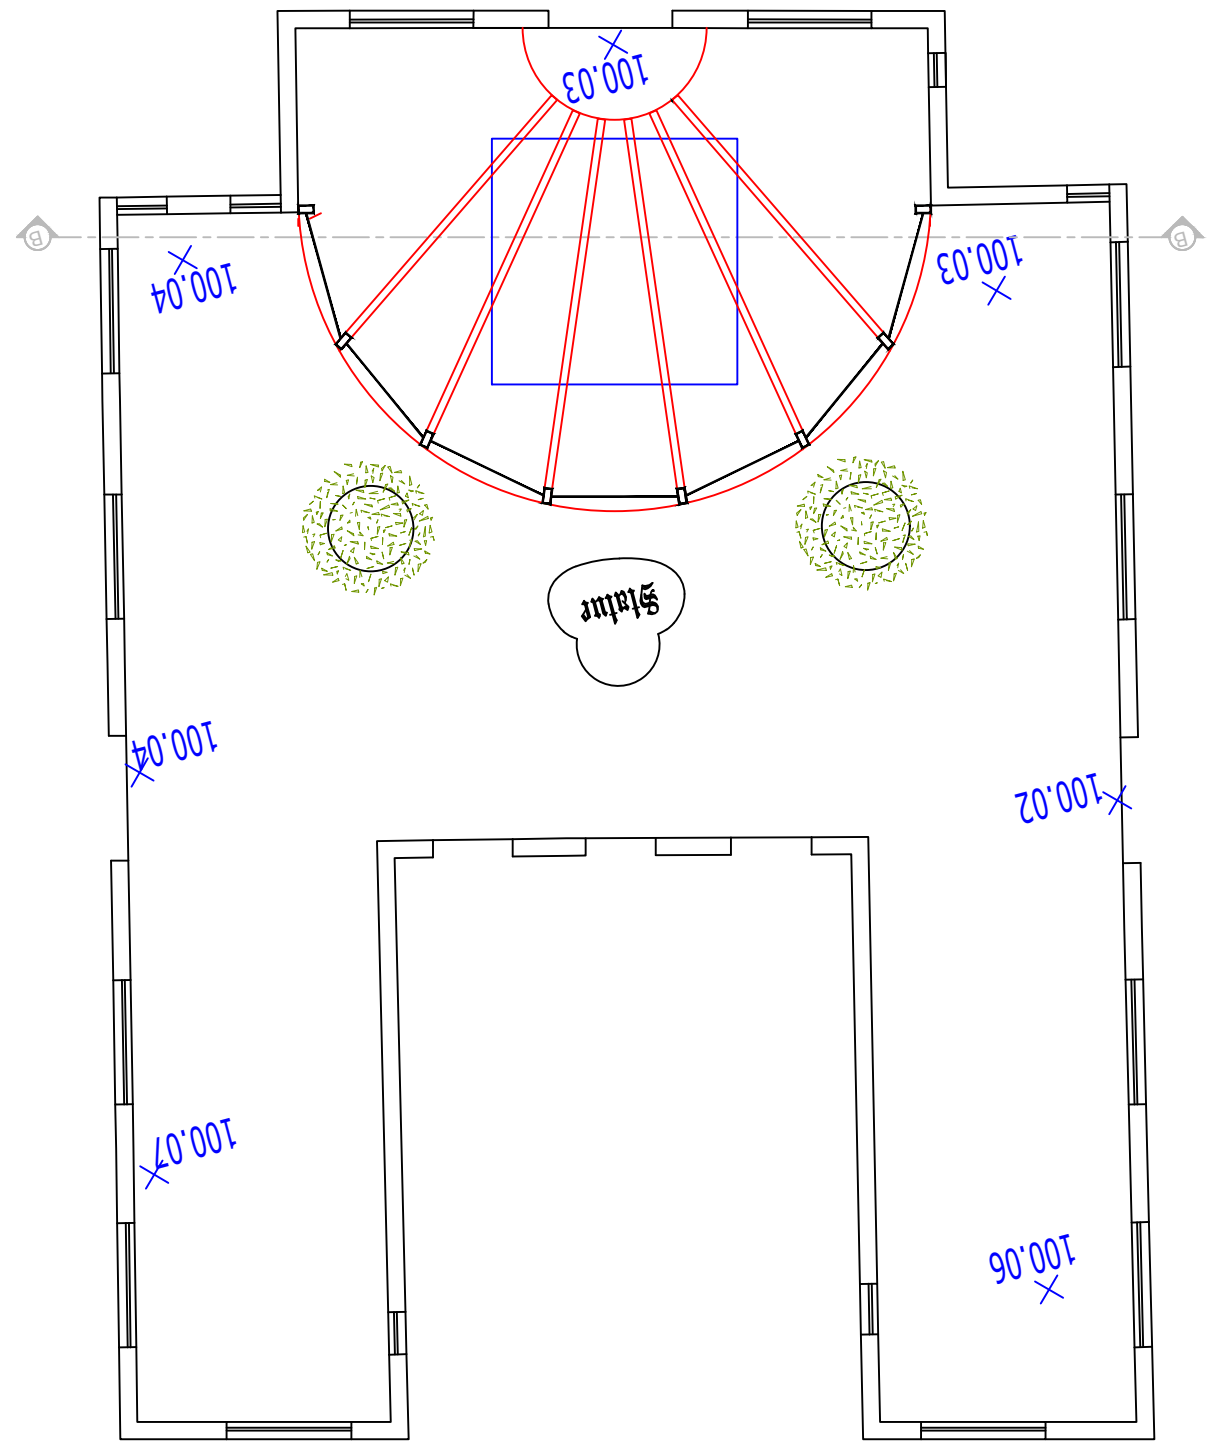
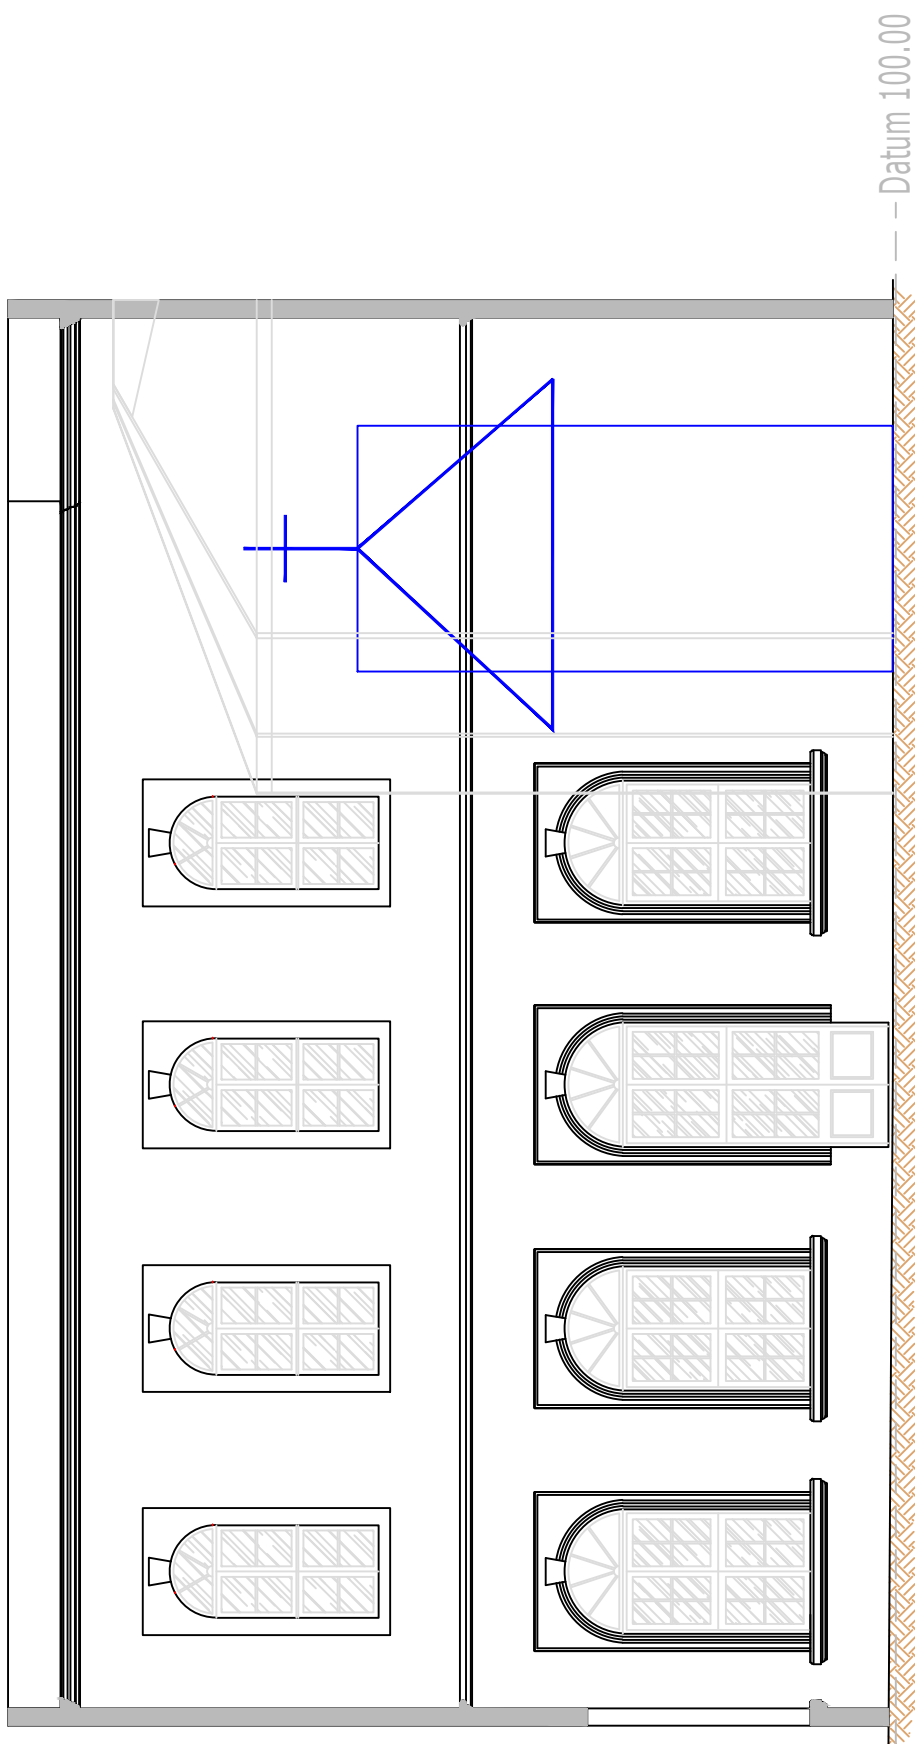
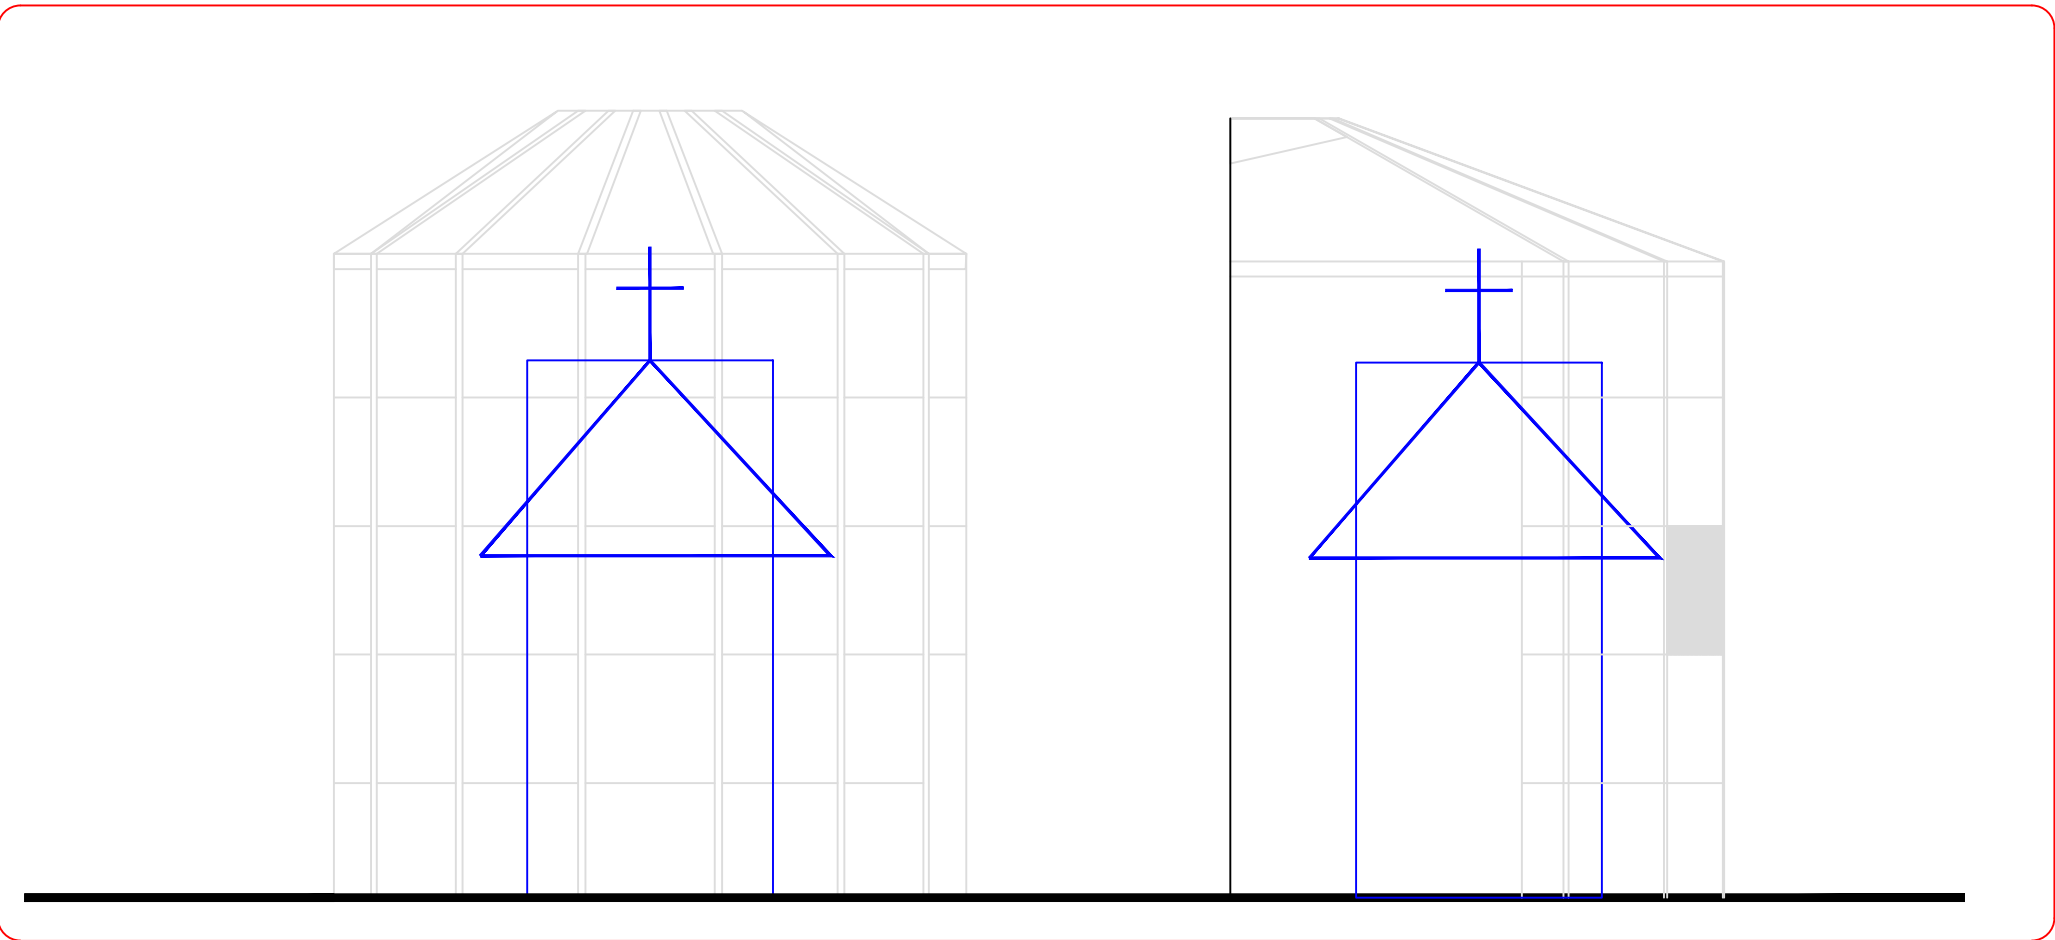
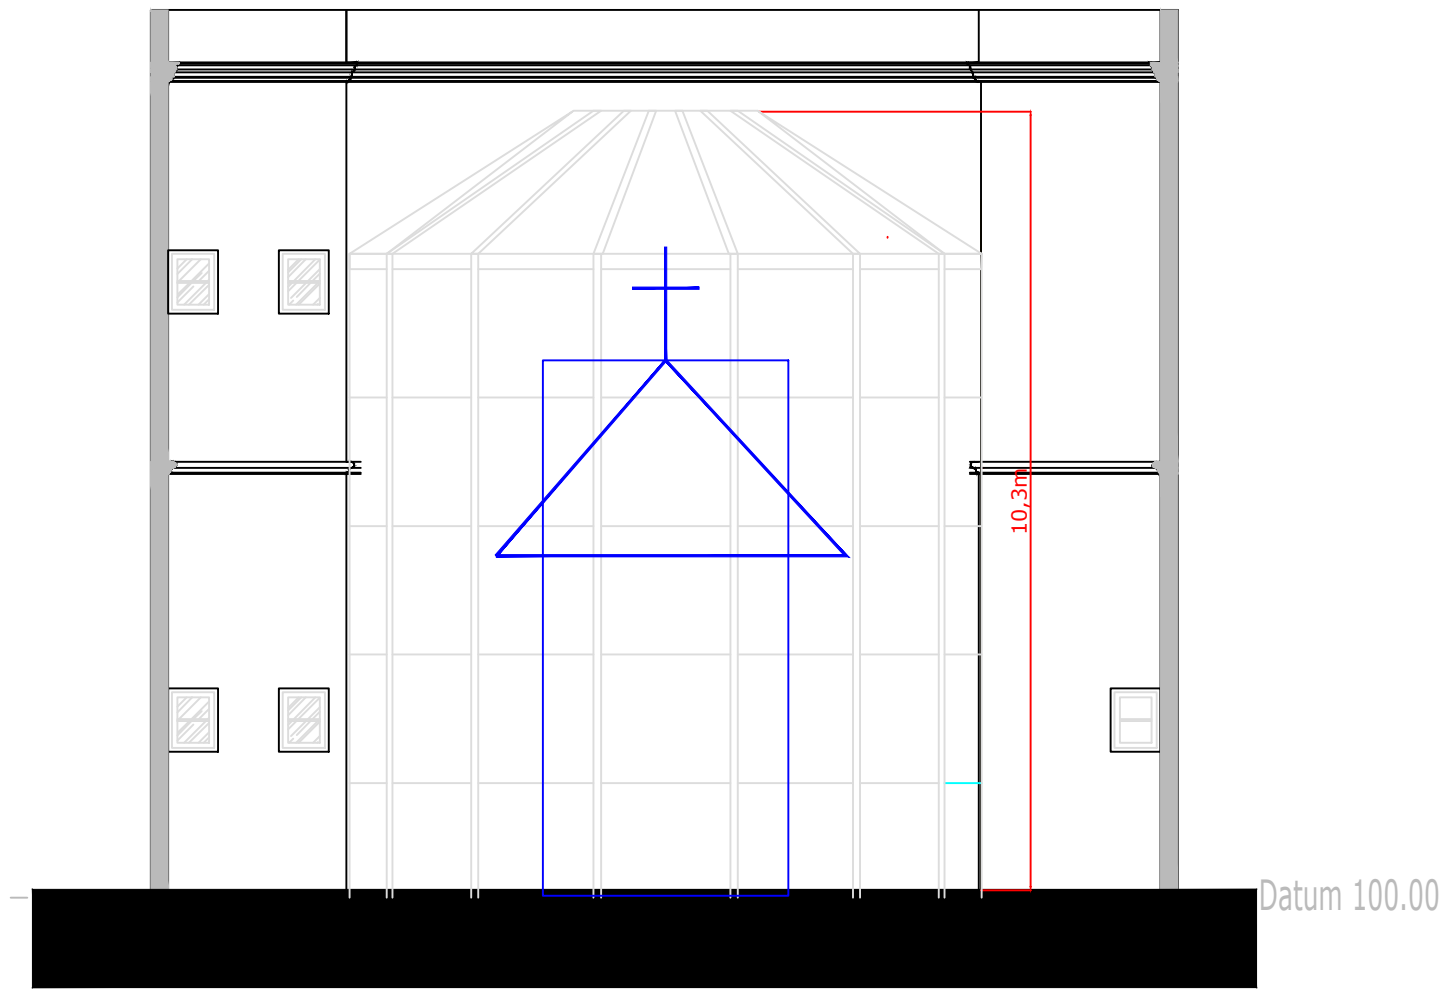


NOTES:
1. THIS PLAN AND ITS RELATED DRAWINGS ARE SUBJECT TO APPROVAL BY MEPA
2. ALL INTERSECTS AND BUILDING REQUIREMENTS ARE TO BE CHECKED ON SITE
3. FOR NON-REGULAR ROOFS ONLY SITE REQUIREMENTS ARE TO BE USED
4. DO NOT SCALE FROM THIS DRAWING.

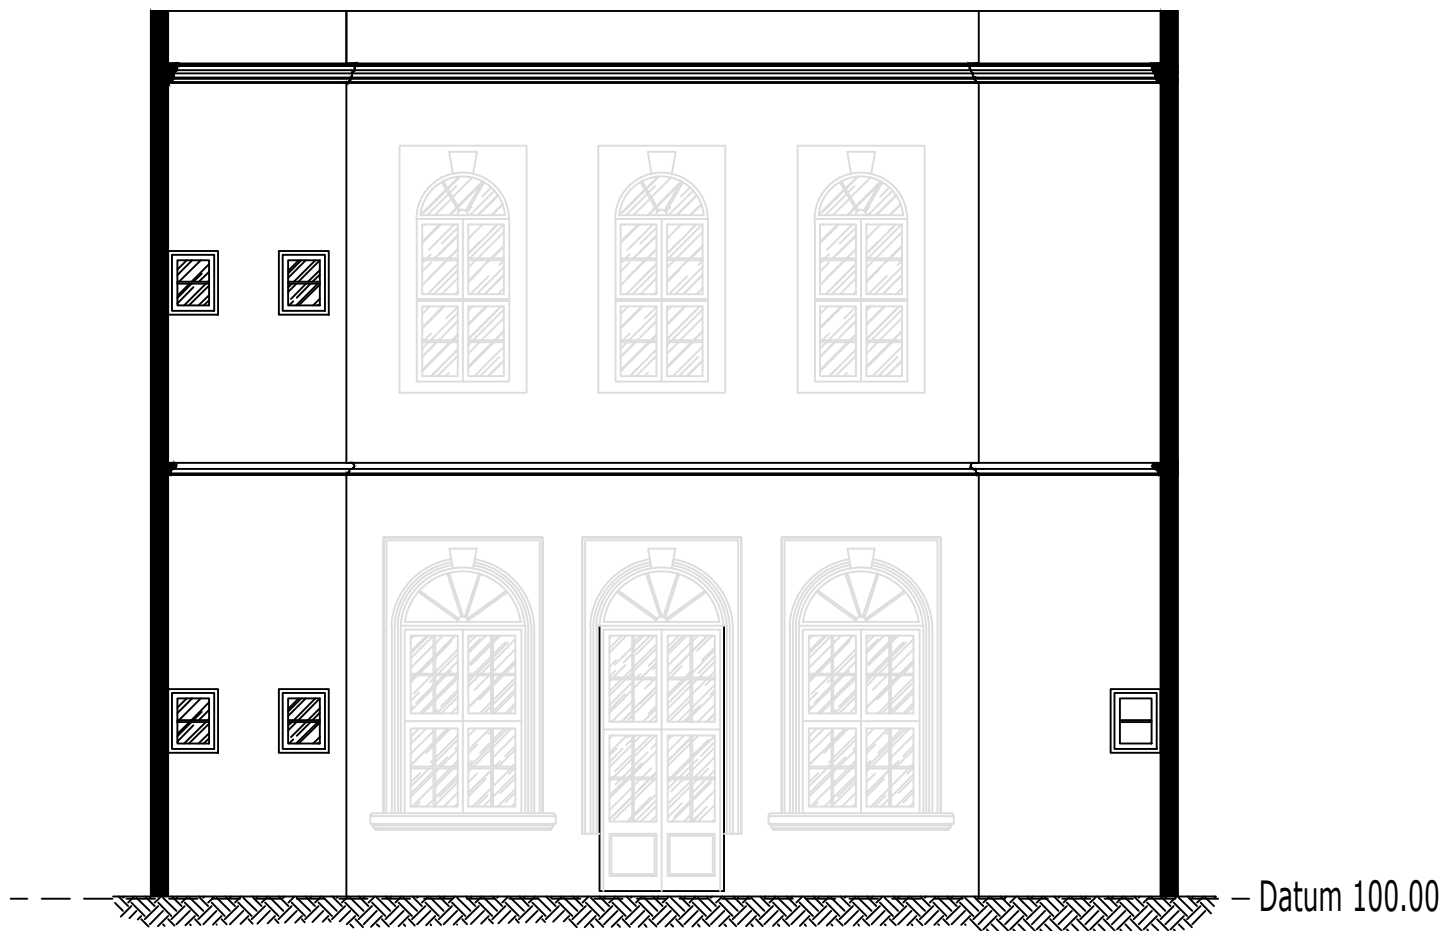

PLANS ELEVATIONS AND SECTIONS - PROPOSED

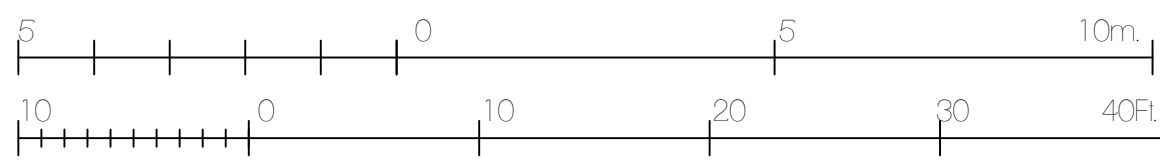

Andrew Ellul B.E.&A.(Hons), A.&C.E.
Ann Marie Ellul B.E. & A. (Hons), A.&C.E.
42, Eucharistic Congress Road, Moska (MST09)
7949 9442, 9342 1111, ellulandellul@gmail.com

KRISTU RE

DATE: FEB 2025 SCALE: 1:100 DRAWING TO: 003
APPROVED: A.E. PAPER: A1