


BLOCK PLAN

(part site-plan of Rabat (Malta))

Notes:
1) All dimensions in metres.

Denotes to be dismantled

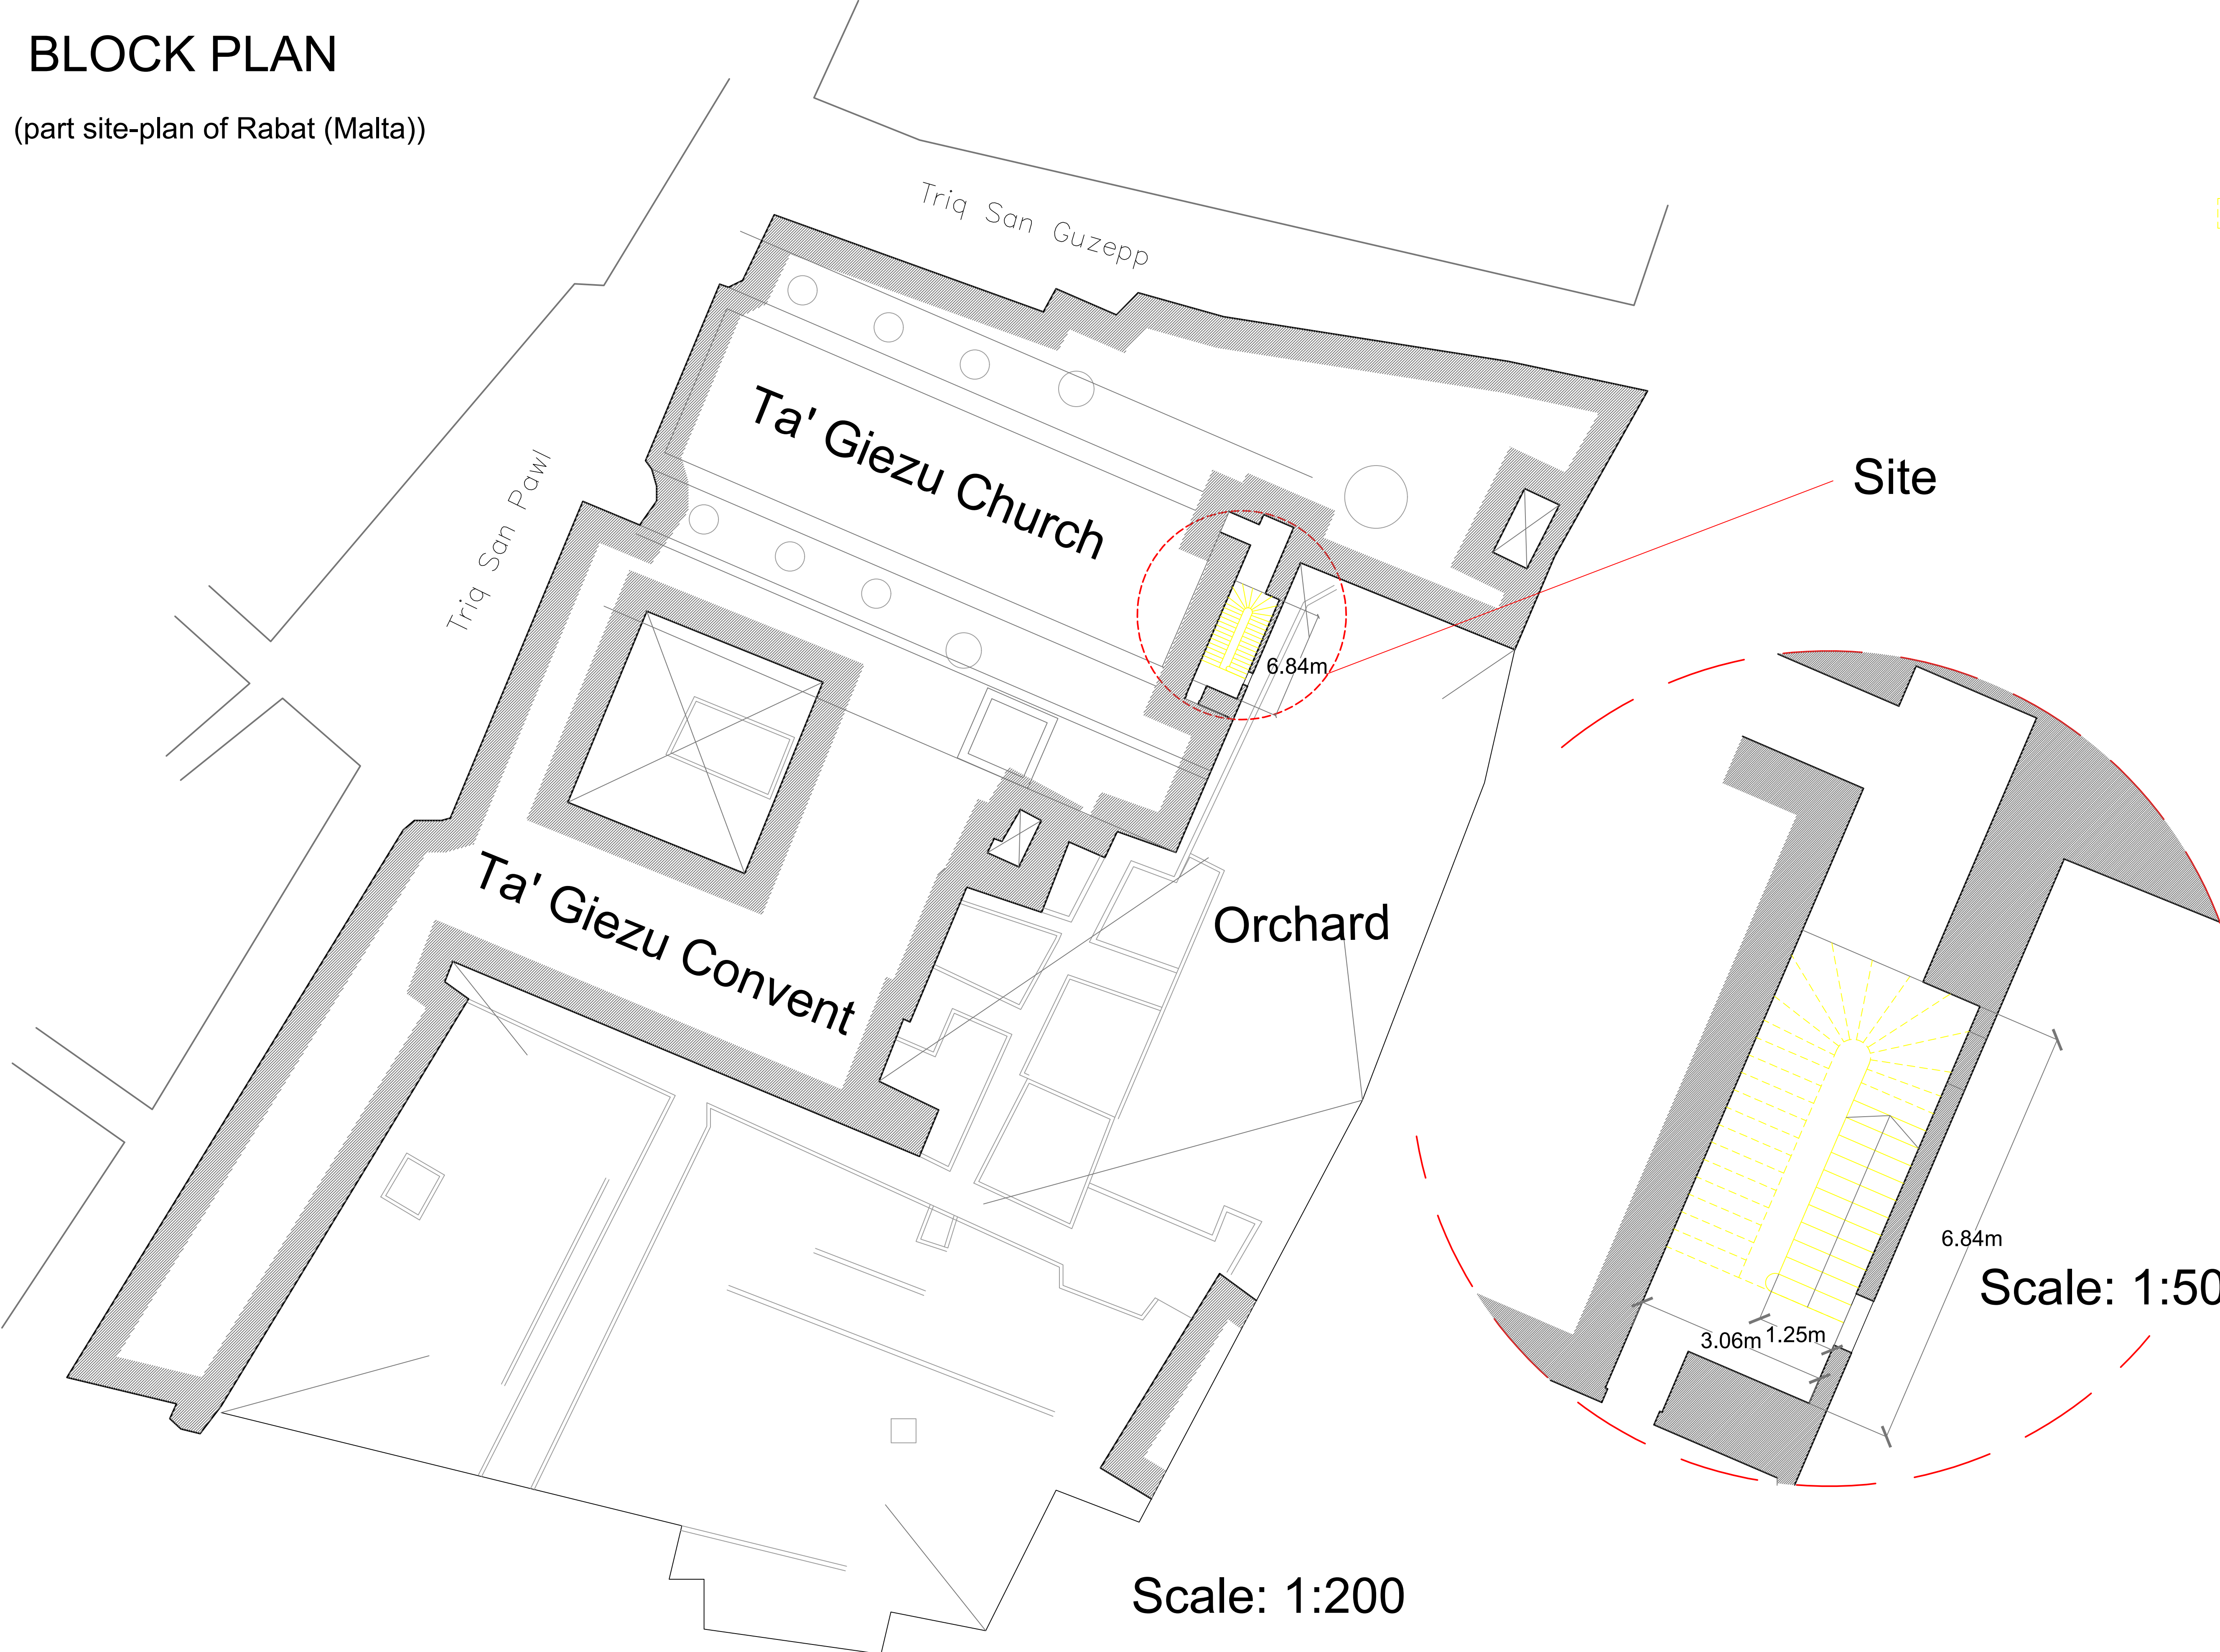

Scale: 1:200

Scale: 1:50

Architect Tano Zammit B.E.& A. (Hons.), Ph.D, Architect and Civil Engineer No.24, Main Str., Has-Sajjied, B'kara.	
	tel: – +356 21482710 mobile: – +356 7900 8266 email: – tanozammit@cloud.com
Project Title Dismantling of existing staircase construction of two storage levels and goods lift at the Ta' Giezu Conventual Church, Rabat.	
Client Patri Clive Camilleri OPM	
Drawing Title Block Plan showing location of staircase.	
Job ref A/835	Date 31.05.24
Scale 1:50; 1:200	Drwg. No. T13-24
Rev	

