


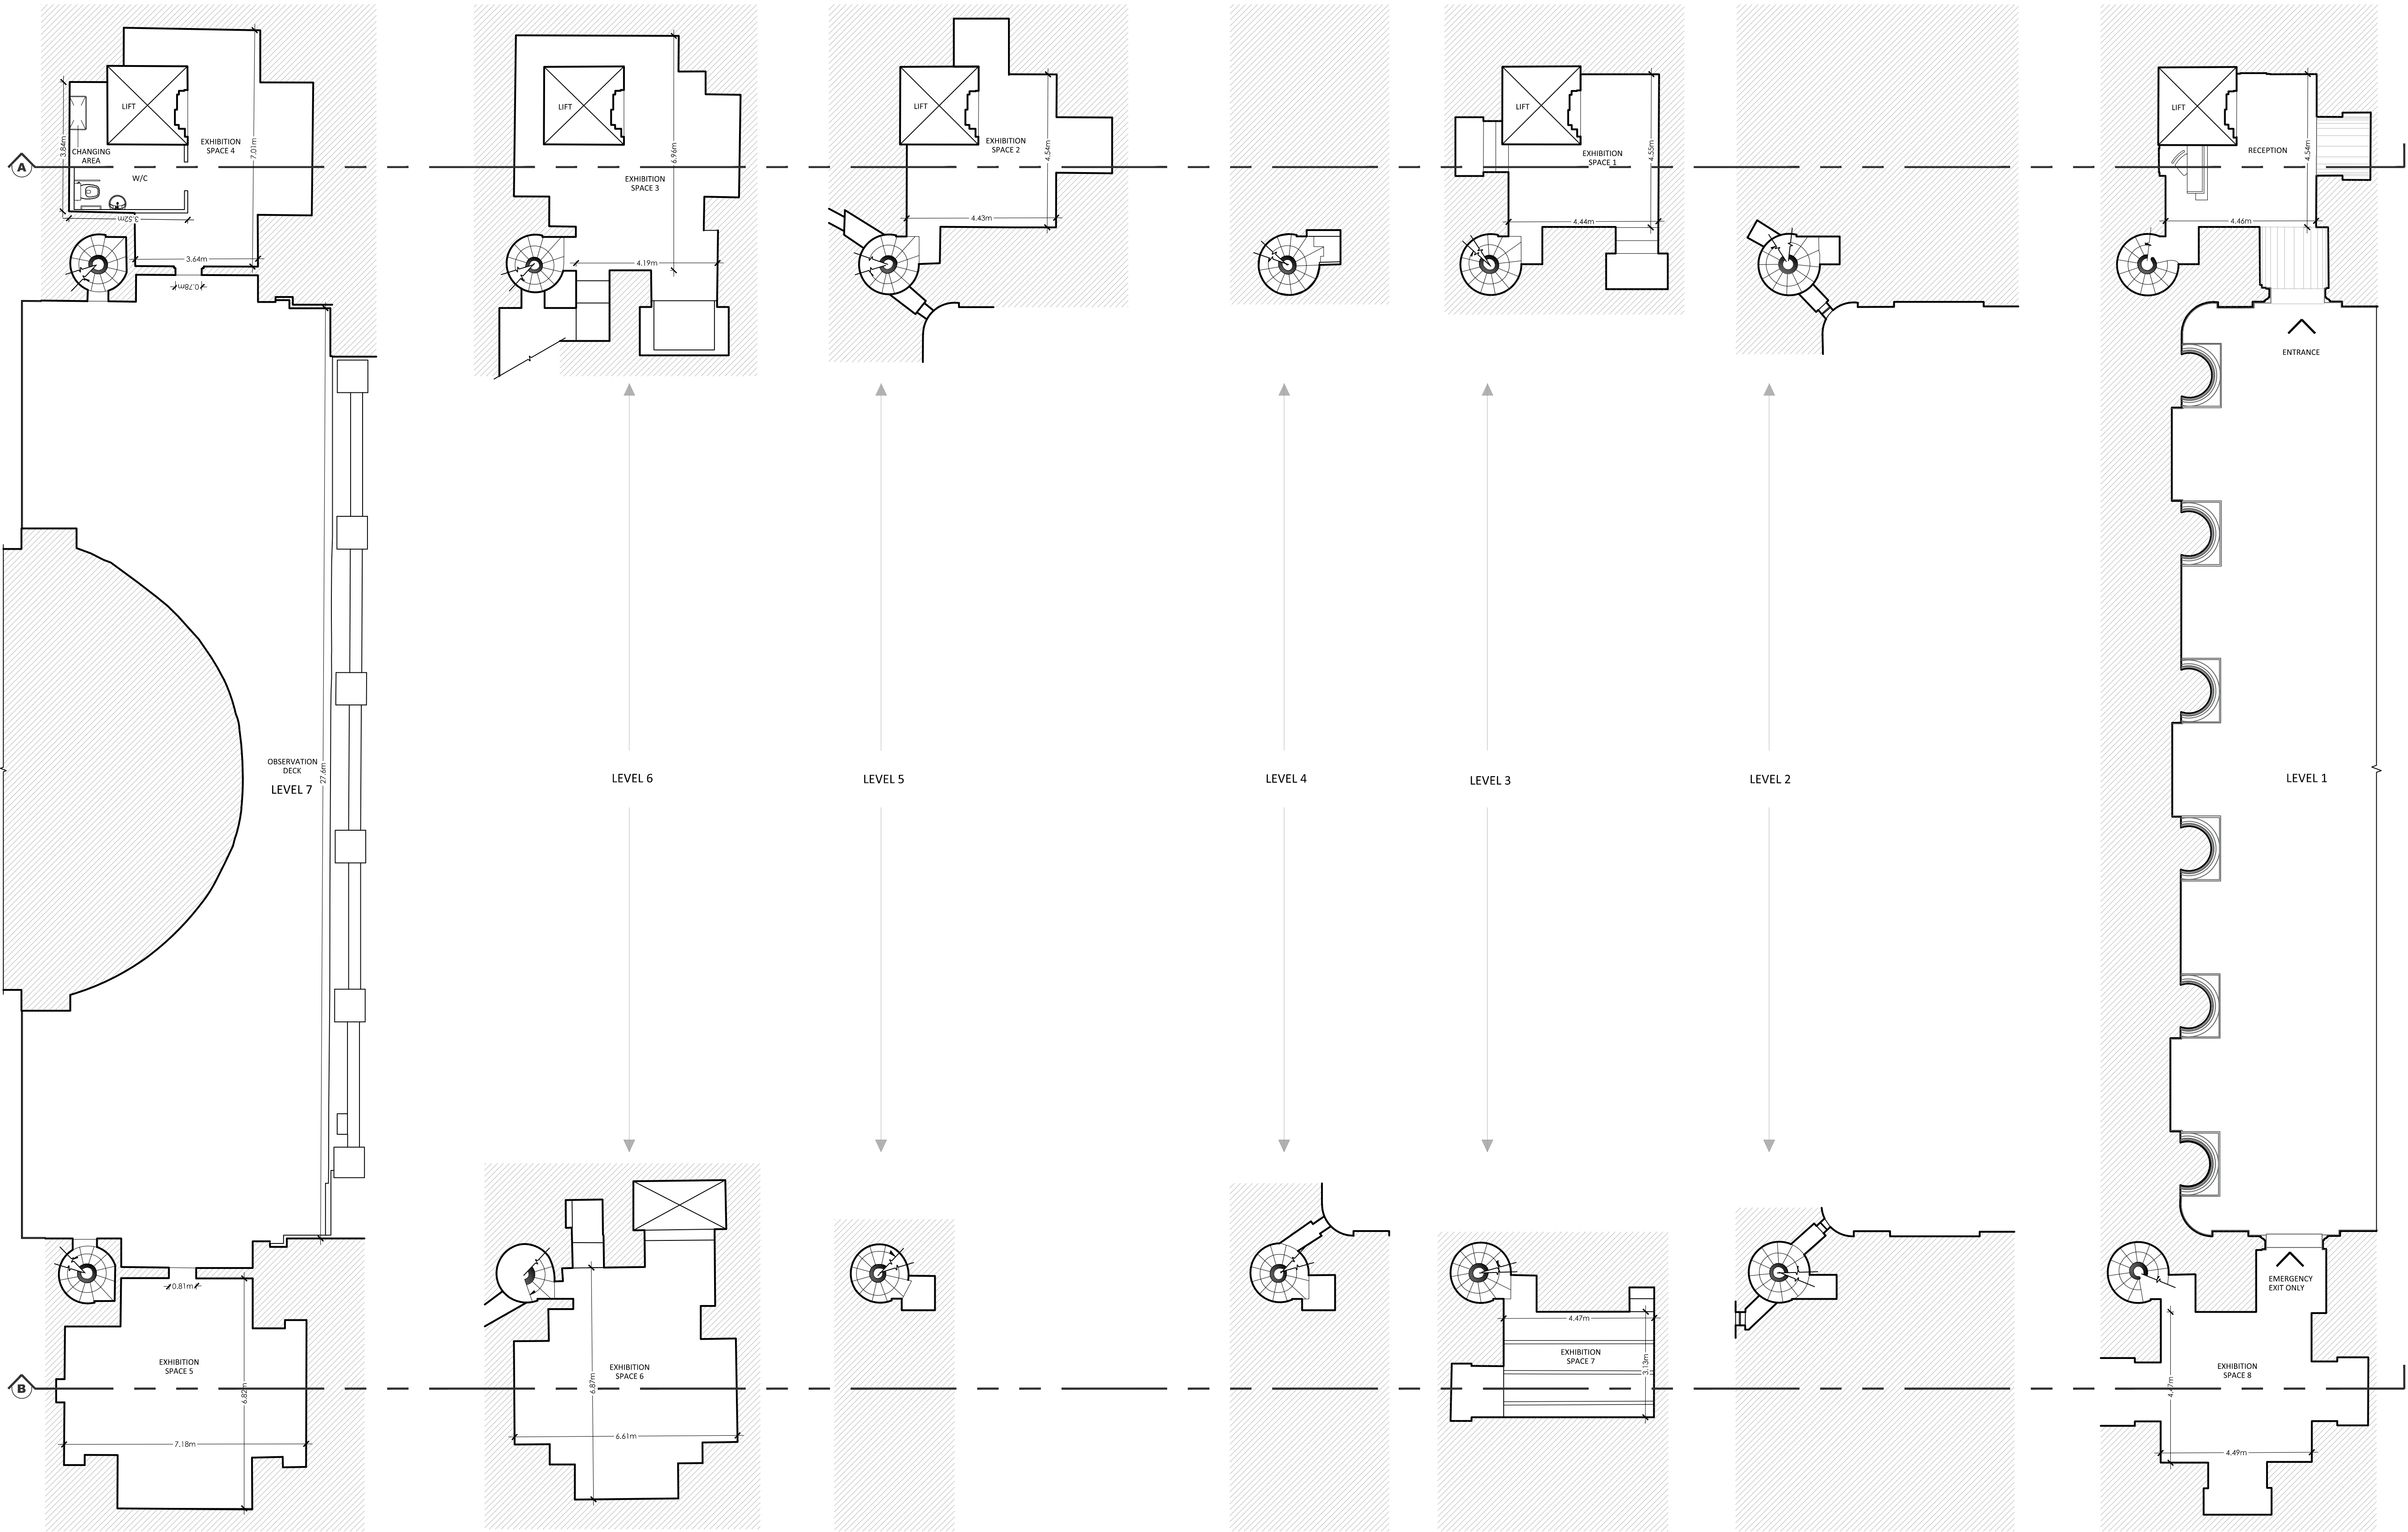

PROPOSED (CLEAN COPY)
Level 1 to Level 7
scale 1:100

NOTES	
FF	1 FUG BULF. FINISH
PF	PAINT FINISH
SF	STONE FINISH
WR	WROUGHT IRON RAILING
AR	ALUMINIUM RAILING
AGR	ALUMINIUM GLASS RAILING
TA	TIMBER APERTURE
AA	ALUMINIUM APERTURE
MA	METAL APERTURE
TO CONSTRUCT	
TO DEMOLISH	
TO SANCTION	
APPROVED BUT NOT BUILT	
LEGEND	
PROJECT	
Proposed conversion of two belfry towers forming part of Christ the King Basilica into an interpretation centre and a Class 4D cafeteria. Construction of souvenir shop	
TITLE	
Proposed (Clean Copy) Level 1 to Level 7	
LOCALITY	
Parrocchia Kristu Re Paola	
CLIENT	
Marc Camilleri	
DRAWING REFERENCE	
623045	
SCALE	
1:100, A1	
DATE	
16-April-2024	
DRAWN BY	
B. Warrington	
PROJECT ARCHITECT	
R. Spiteri	